


TENTATIVE PLAN  
SHOWING PROPOSED ROAD CLOSURE

BETWEEN S.E. 1/4 SEC.21, TWP.58, RGE.11, W.4 MER. &  
S.W. 1/4 SEC.22, TWP.58, RGE.11, W.4 MER.  
COUNTY OF ST. PAUL, ALBERTA

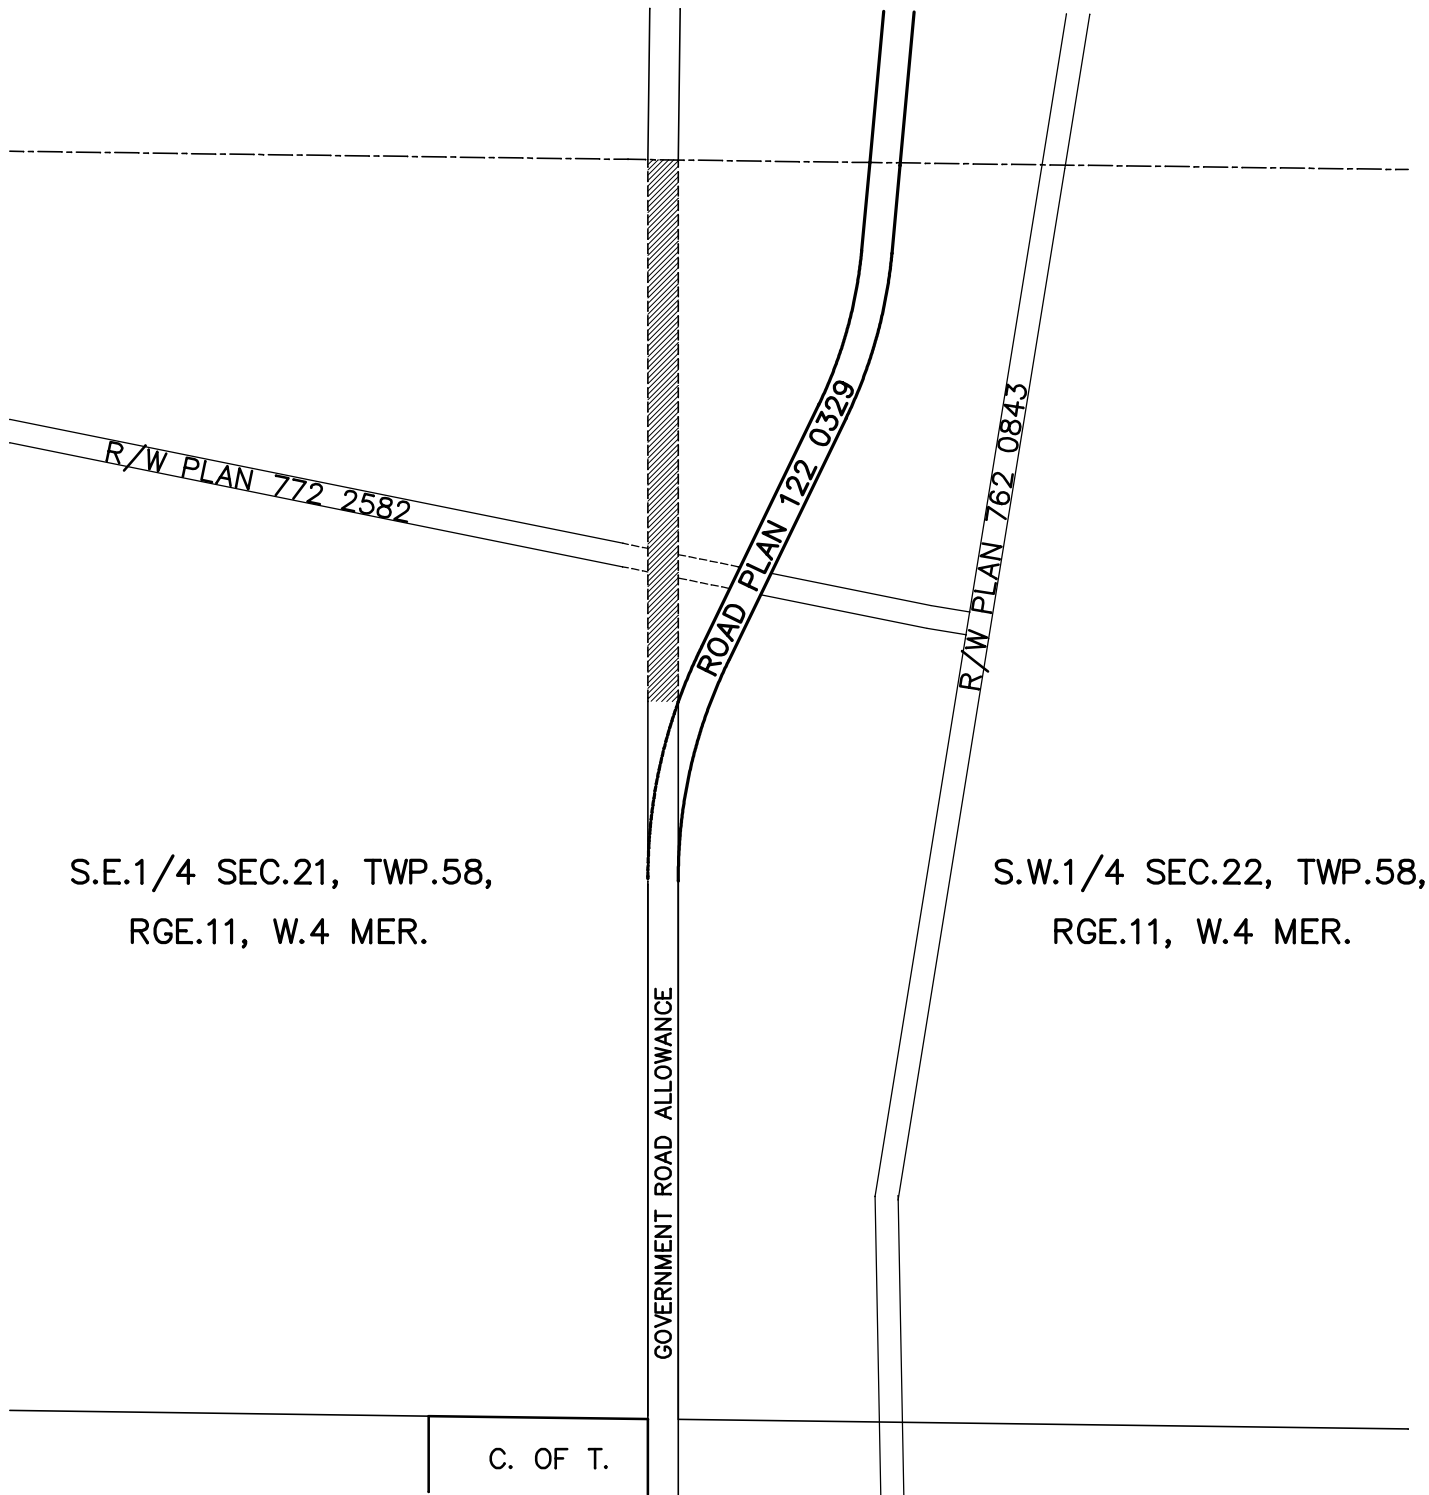

SCALE 1:5000

RACHYNSKI LAND SURVEYS(1998) LTD.  
BOX 1987, ST. PAUL, AB.  
780-645-3399

DRAWING FILE NAME: SP74213  
DATE DRAWN: SEPTEMBER 18, 2013