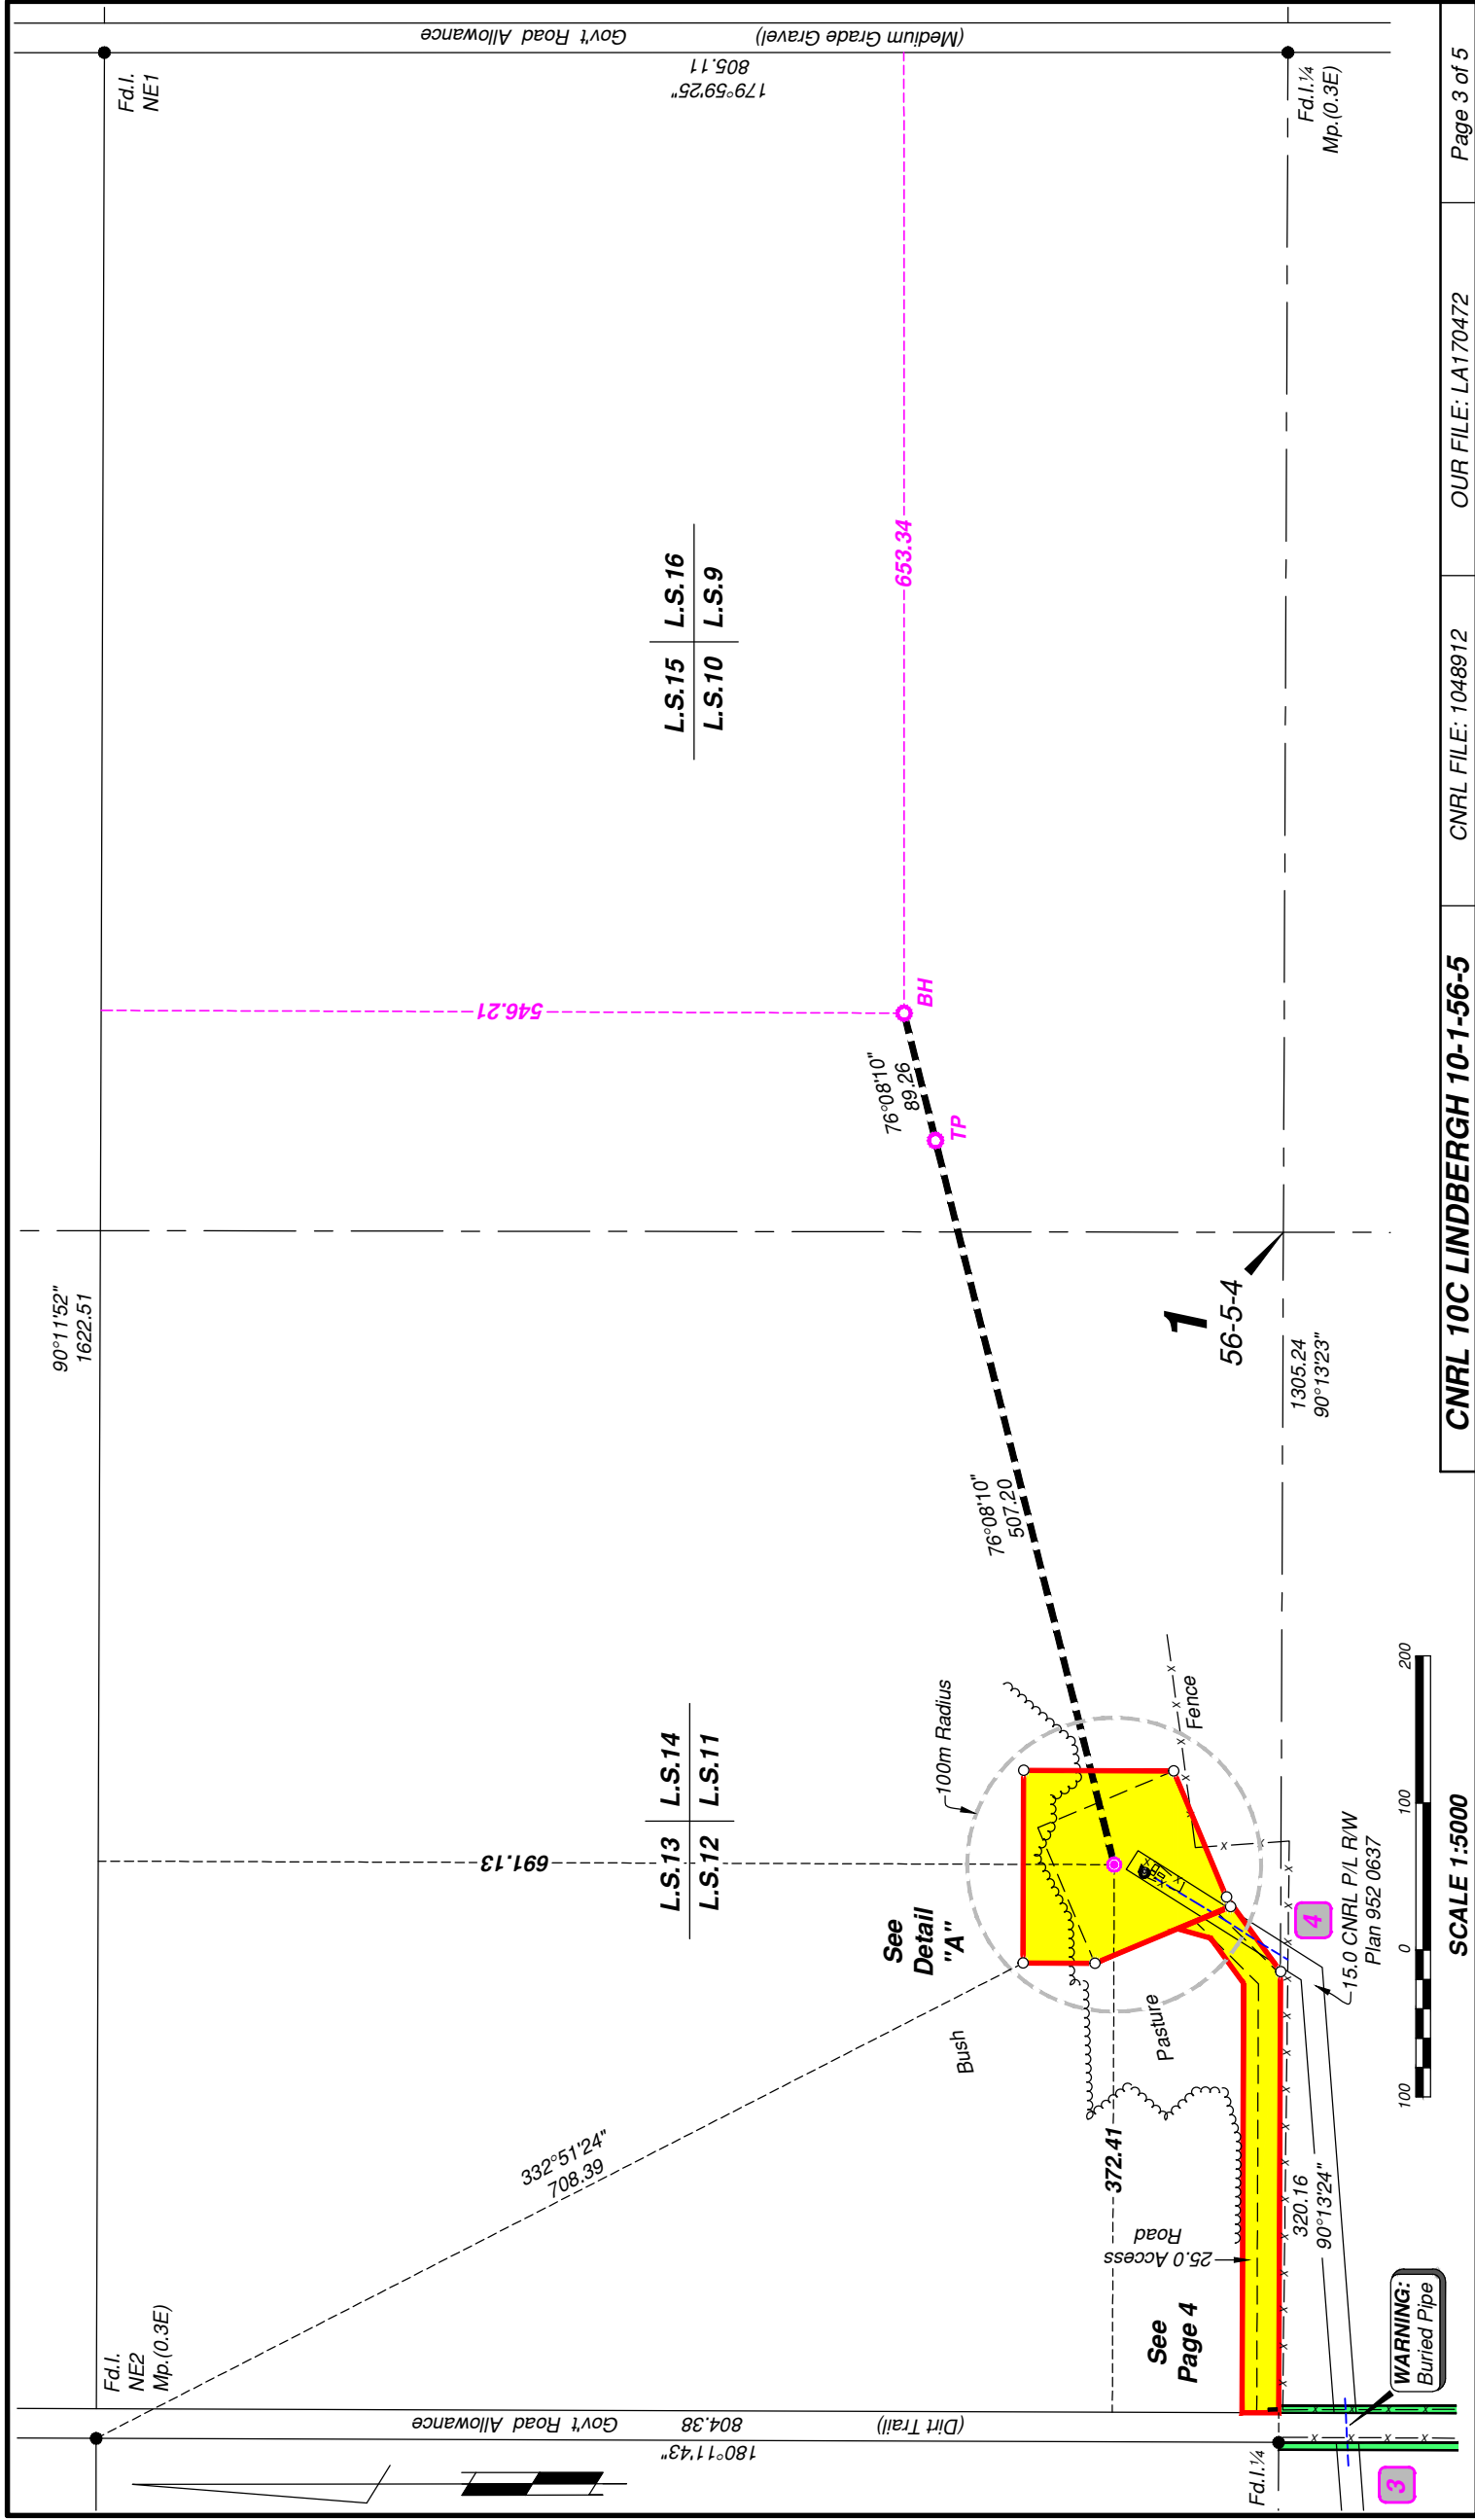


DETAIL "A"  
SCALE 1:1000

ETS TABLE

CURRENT LOCATION	REQUESTED LOCATION	ETS ID	DRILL ANGLE FROM VERTICAL
10C-1	10C-1	126015	49.77°

CO-ORDINATES	SURFACE	PROPOSED TARGET POINT (TP)	PROPOSED BOTTOM HOLE (BH)
REFERRED TO SECTION BOUNDARY	691.13 South of North } 372.41 East of West } Sec.1	567.90 South of North } 740.00 West of East } Sec.1	546.21 South of North } 653.34 West of East } Sec.1
RECTANGULAR	0.00 North 0.00 East	121.53 North 492.42 East	142.92 North 579.08 East
CARTESIAN (N.W.Corner Sec.1-56-5-4)	692.41 South 370.05 East	570.88 South 862.47 East	549.49 South 949.13 East
GEOGRAPHICAL CO-ORDINATES NAD '27(ATS 4.1)	Lat. 53°48'38.55"N Long. 110°37'02.26"W	Lat. 53°48'42.46"N Long. 110°36'35.42"W	Lat. 53°48'43.15"N Long. 110°36'30.69"W
UTM CO-ORDINATES NAD '27	5962313 m North 525201 m East	5962436 m North 525691 m East	5962458 m North 525777 m East
GEOGRAPHICAL CO-ORDINATES NAD '83(ATS 4.1)	Lat. 53°48'38.86"N 53.810795° N. Long. 110°37'05.26"W 110.618129° W.	Lat. 53°48'42.78"N 53.811882° N. Long. 110°36'38.42"W 110.610672° W.	Lat. 53°48'43.47"N 53.812074° N. Long. 110°36'33.69"W 110.609357° W.
UTM CO-ORDINATES NAD '83	5962539 m North 525145 m East	5962662 m North 525635 m East	5962684 m North 525722 m East
CNRL 10C LINDBERGH 10-1-56-5		CNRL FILE: 1048912	OUR FILE: LA170472
Page 2 of 5			




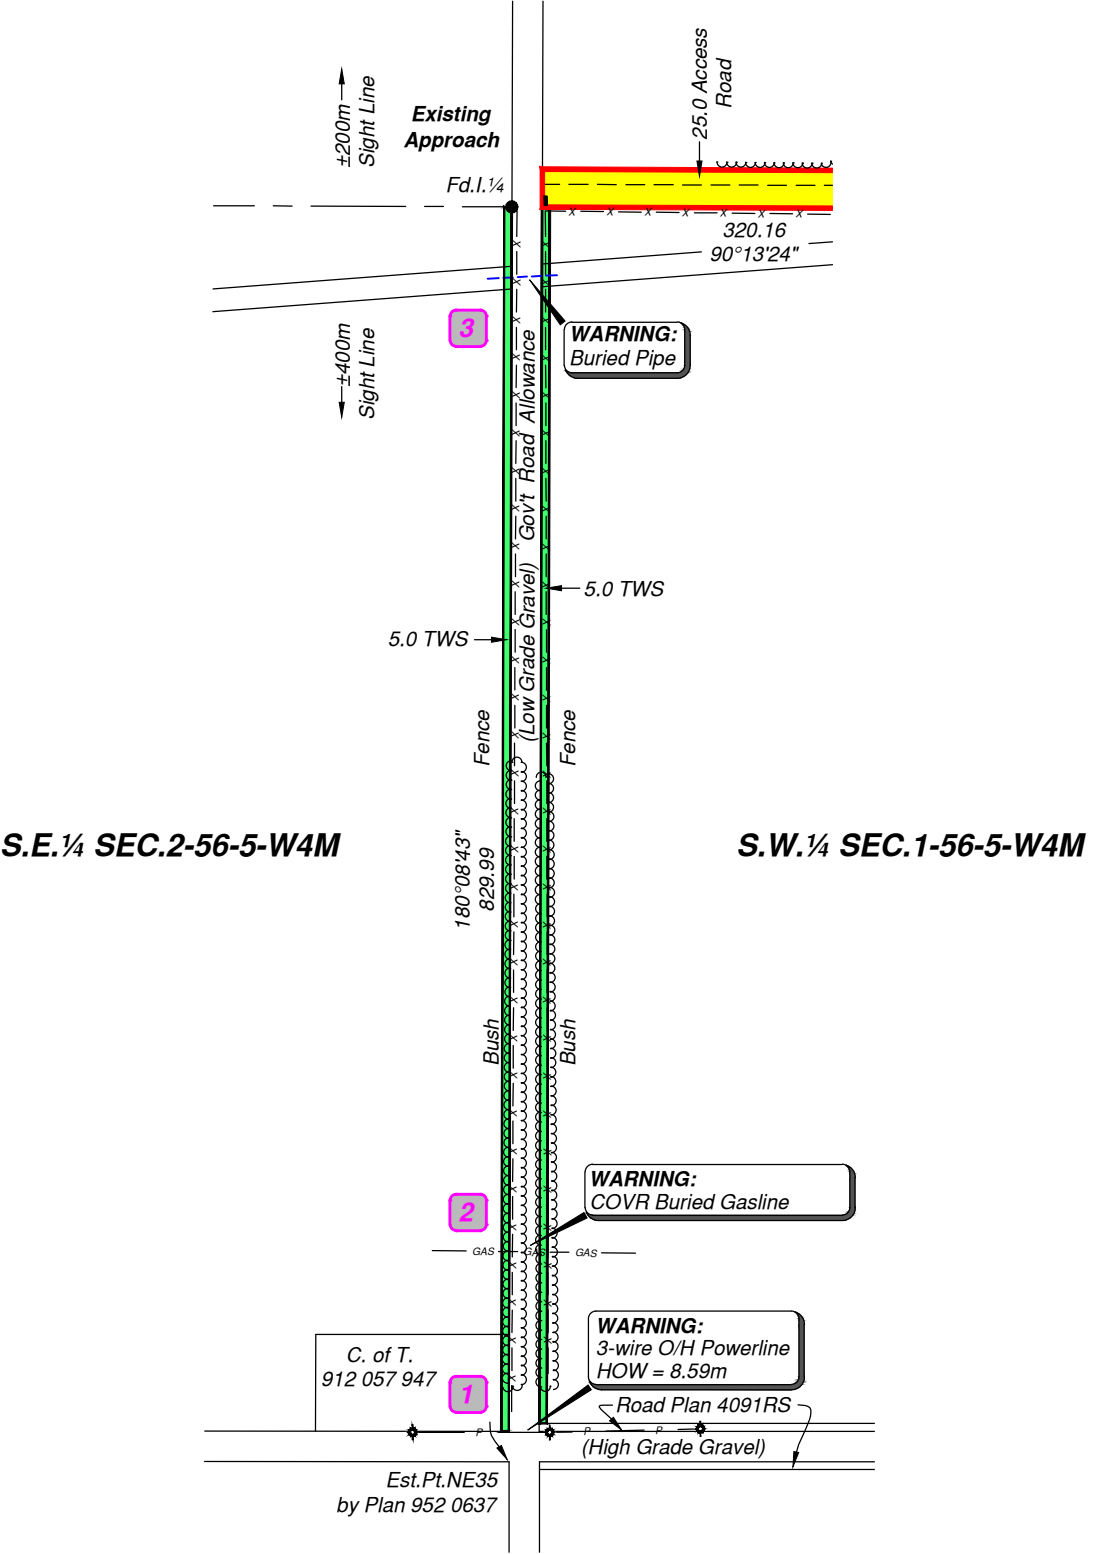




TABLE OF PROXIMITIES			
OPERATOR		DESCRIPTION	DISTANCE FROM WELL CENTRE
CNRL		Facilities within Existing Lease	See Detail 'A'
Crossing numbers indicated: 1			
TABLE OF CROSSINGS			
No.	OPERATOR	DESCRIPTION	LOCATION
1	Atco Electric	3-wire O/H Powerline - HOW=8.59m	Road Allowance
2	COVR	Buried Gasline	Road Allowance
3	CNRL	Buried Pipe	Road Allowance
4	CNRL	Buried Pipe - 15.0 P/L R/W Plan 952 0637	N.W.¼ Sec.1-56-5-W4M
CNRL 10C LINDBERGH 10-1-56-5		CNRL FILE: 1048912	OUR FILE: LA170472
			Page 4 of 5

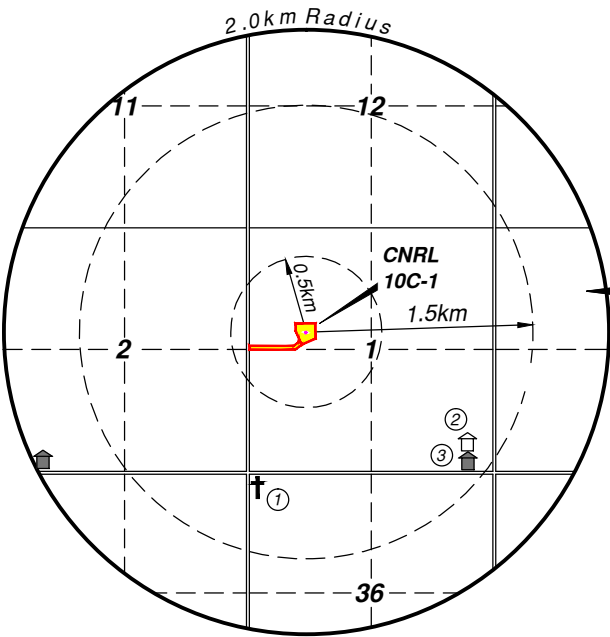

**ROAD USE AGREEMENT DATA**  
No other access required

**Surface Developments within 1.5km of Well Centre**  
 ① 1010m    ③ 1360m  
 ② 1330m  
**Nearest Surface Development:** Cemetery: 1010m  
**Nearest Urban Centre:** Hennisburg: 7.5km

**RESIDENCE SKETCH**  
 Scale 1:50,000  
 Occupied Residence shown thus . . .   
 Abandoned Residence shown thus . . .   
 Public Facilities . . . . .

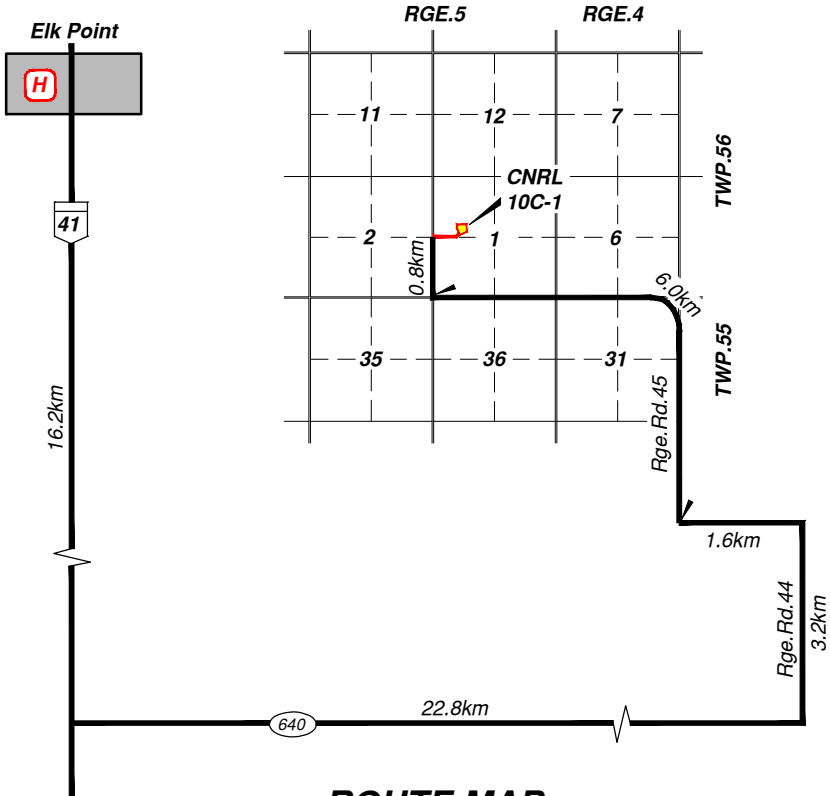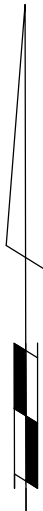

**ROUTE MAP**  
 Scale 1:100,000  
 Nearest Hospital shown thus . . .



**PHOTO MOSAIC PLAN**  
SHOWING  
**CNRL 10C LINDBERGH 10-1-56-5**  
IN THE  
**N.W.¼ SEC.1-TWP.56-RGE.5-W.4M.**  
SCALE 1:10 000



Imagery Source:  
© 2016 Airbus Defense and Space, Licensed by Planet Labs Geomatics Corp.,  
[www.blackbridge.com/geomatics](http://www.blackbridge.com/geomatics)