



County of St. Paul No. 19

April 8, 2014

A Resolution of the County of St. Paul No. 19 for the purpose of closing to public travel and cancelling a portion of a public highway in accordance with Section 24 of the Municipal Government Act, Chapter M26.1, Revised Statutes of Alberta 2000, as amended.

WHEREAS, the lands hereafter described are no longer required for public travel.

THEREFORE, be it resolved that the Council of the County of St. Paul No. 19 does hereby close the following described roads, subject to rights of access granted by other legislation or regulations.

Firstly, closure all that portion of Road Plan 874KS in NE 4-57-5-W4;

***Secondly, closure all that portion of Road Plan 874KS in SE 4-57-5-W4
shown within Plan 142_ _ _ _***

Excepting thereout all mines and minerals

Cancelled portions to be consolidated with respective titles.


CHIEF ADMINISTRATIVE OFFICER

REEVE

APPROVED THE _____ DAY OF _____ 201__.

MINISTER OF TRANSPORTATION

Approval valid for _____ months

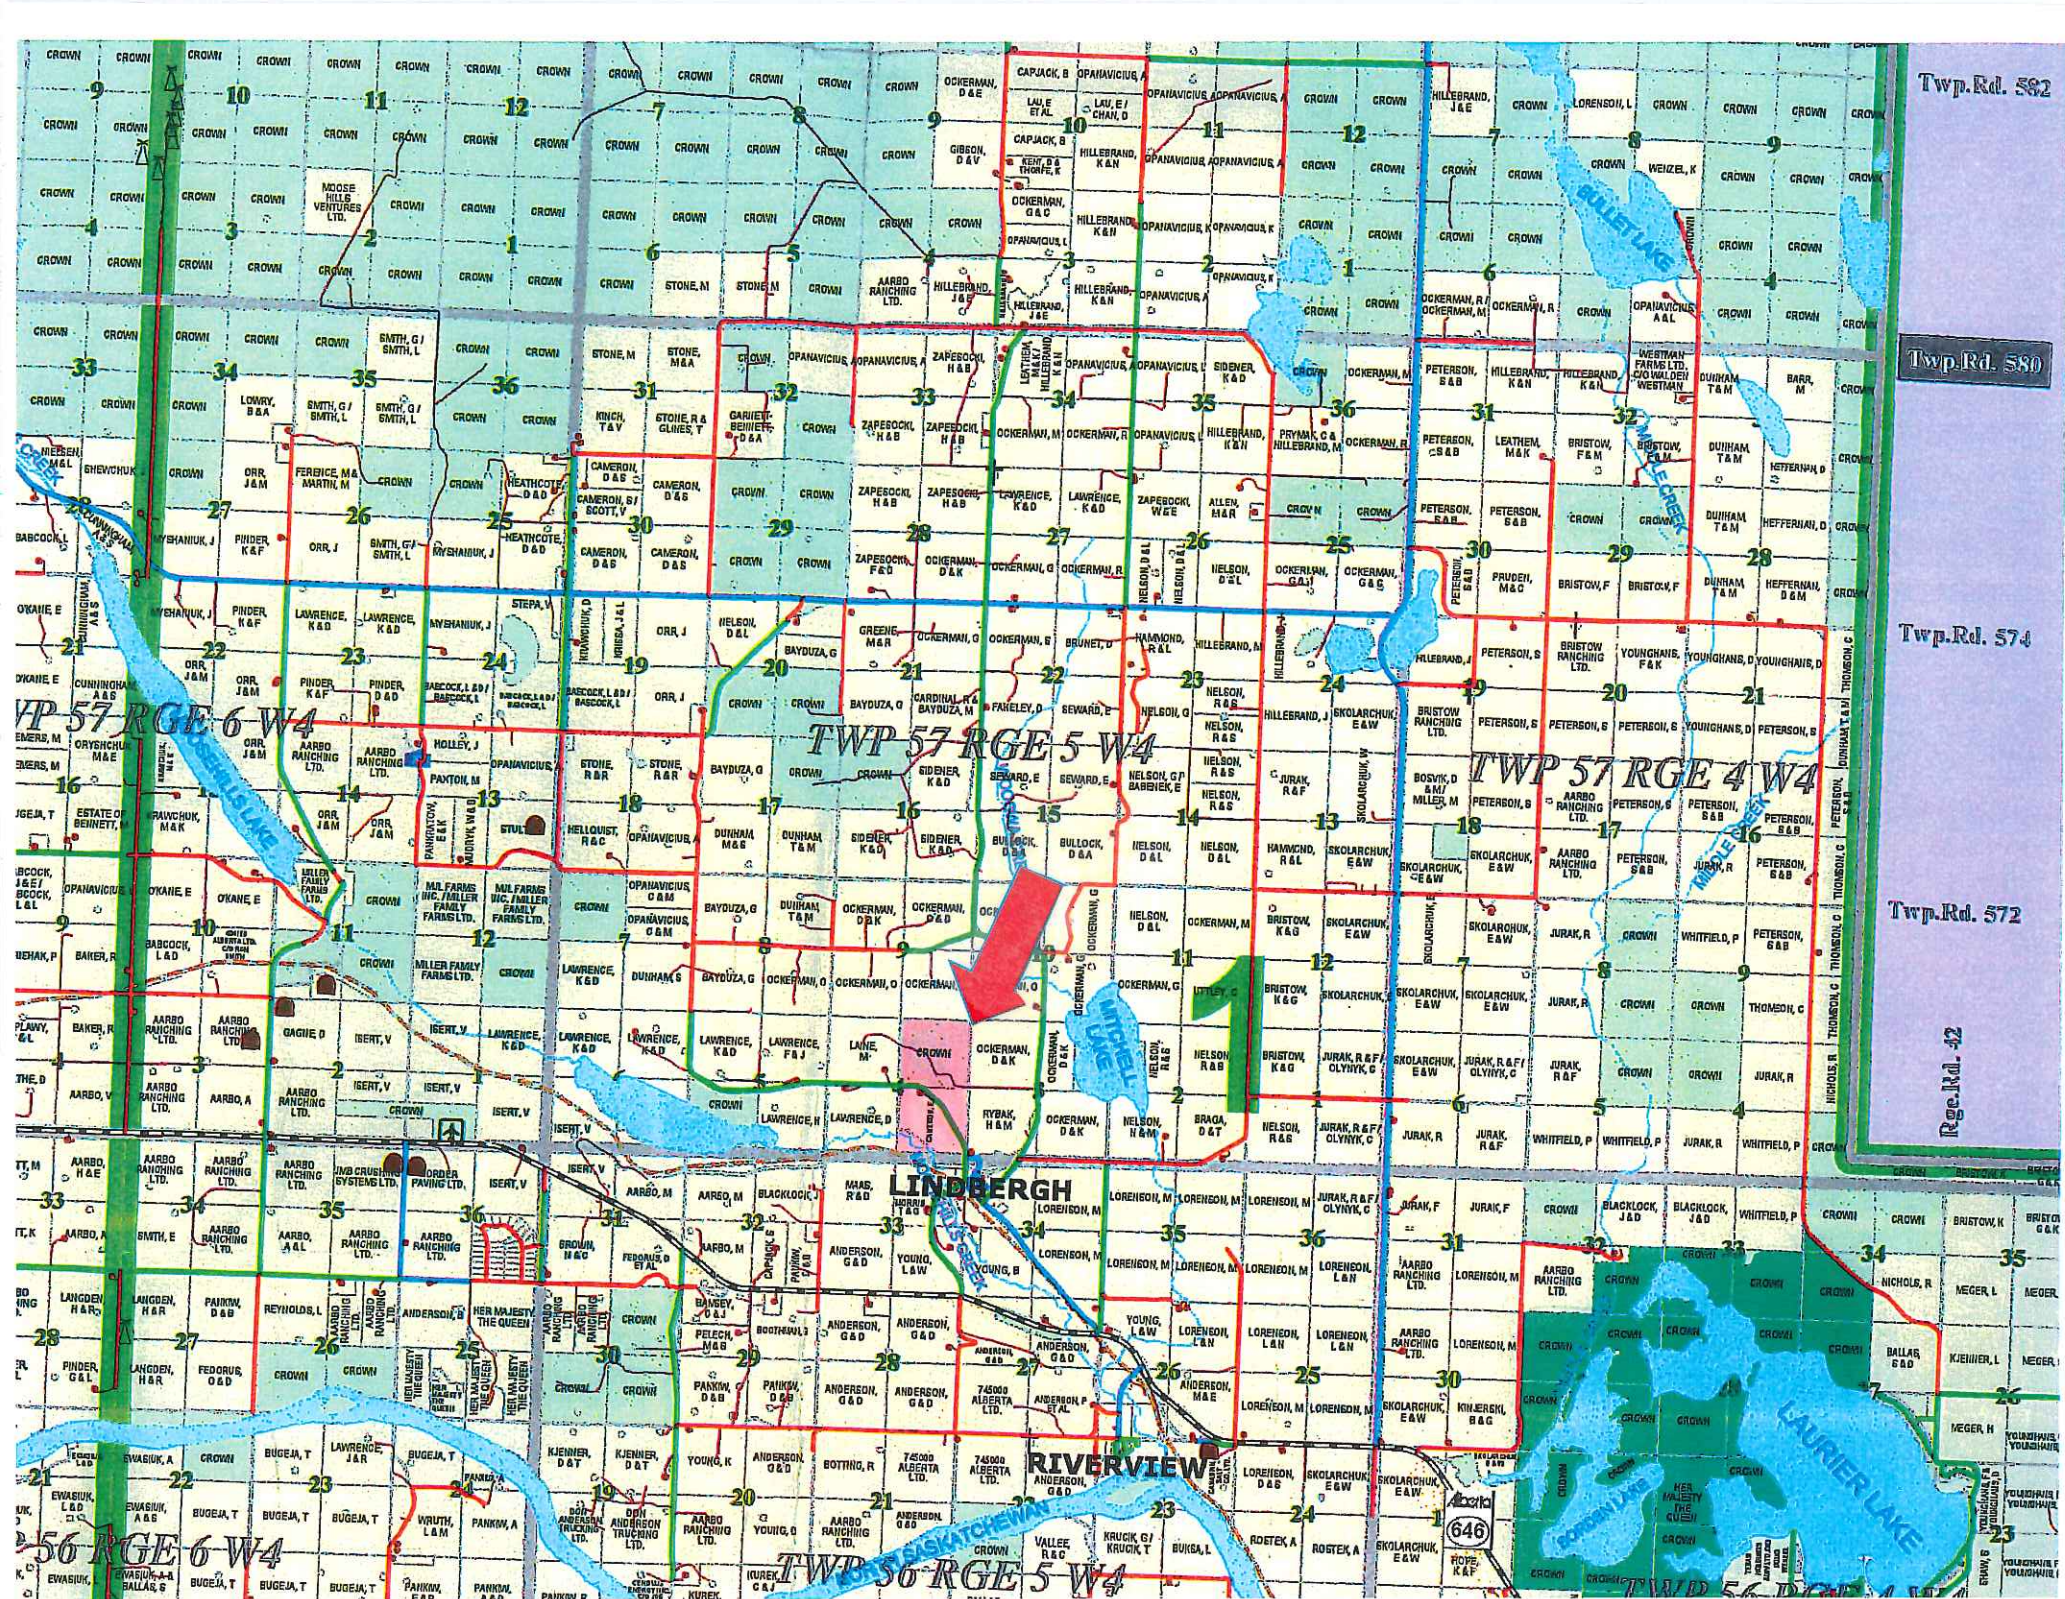

Twp. Rd. 582

Twp. Rd. 580

Twp. Rd. 574

Twp. Rd. 572

Reg. Rd. 42

TWP 57 RGE 5 W4

TWP 57 RGE 4 W4

VP 57 RGE 6 W4

56 RGE 6 W4


TWP 56 RGE 5 W4

LINDBERGH

RIVERVIEW

646

PLAN 142----

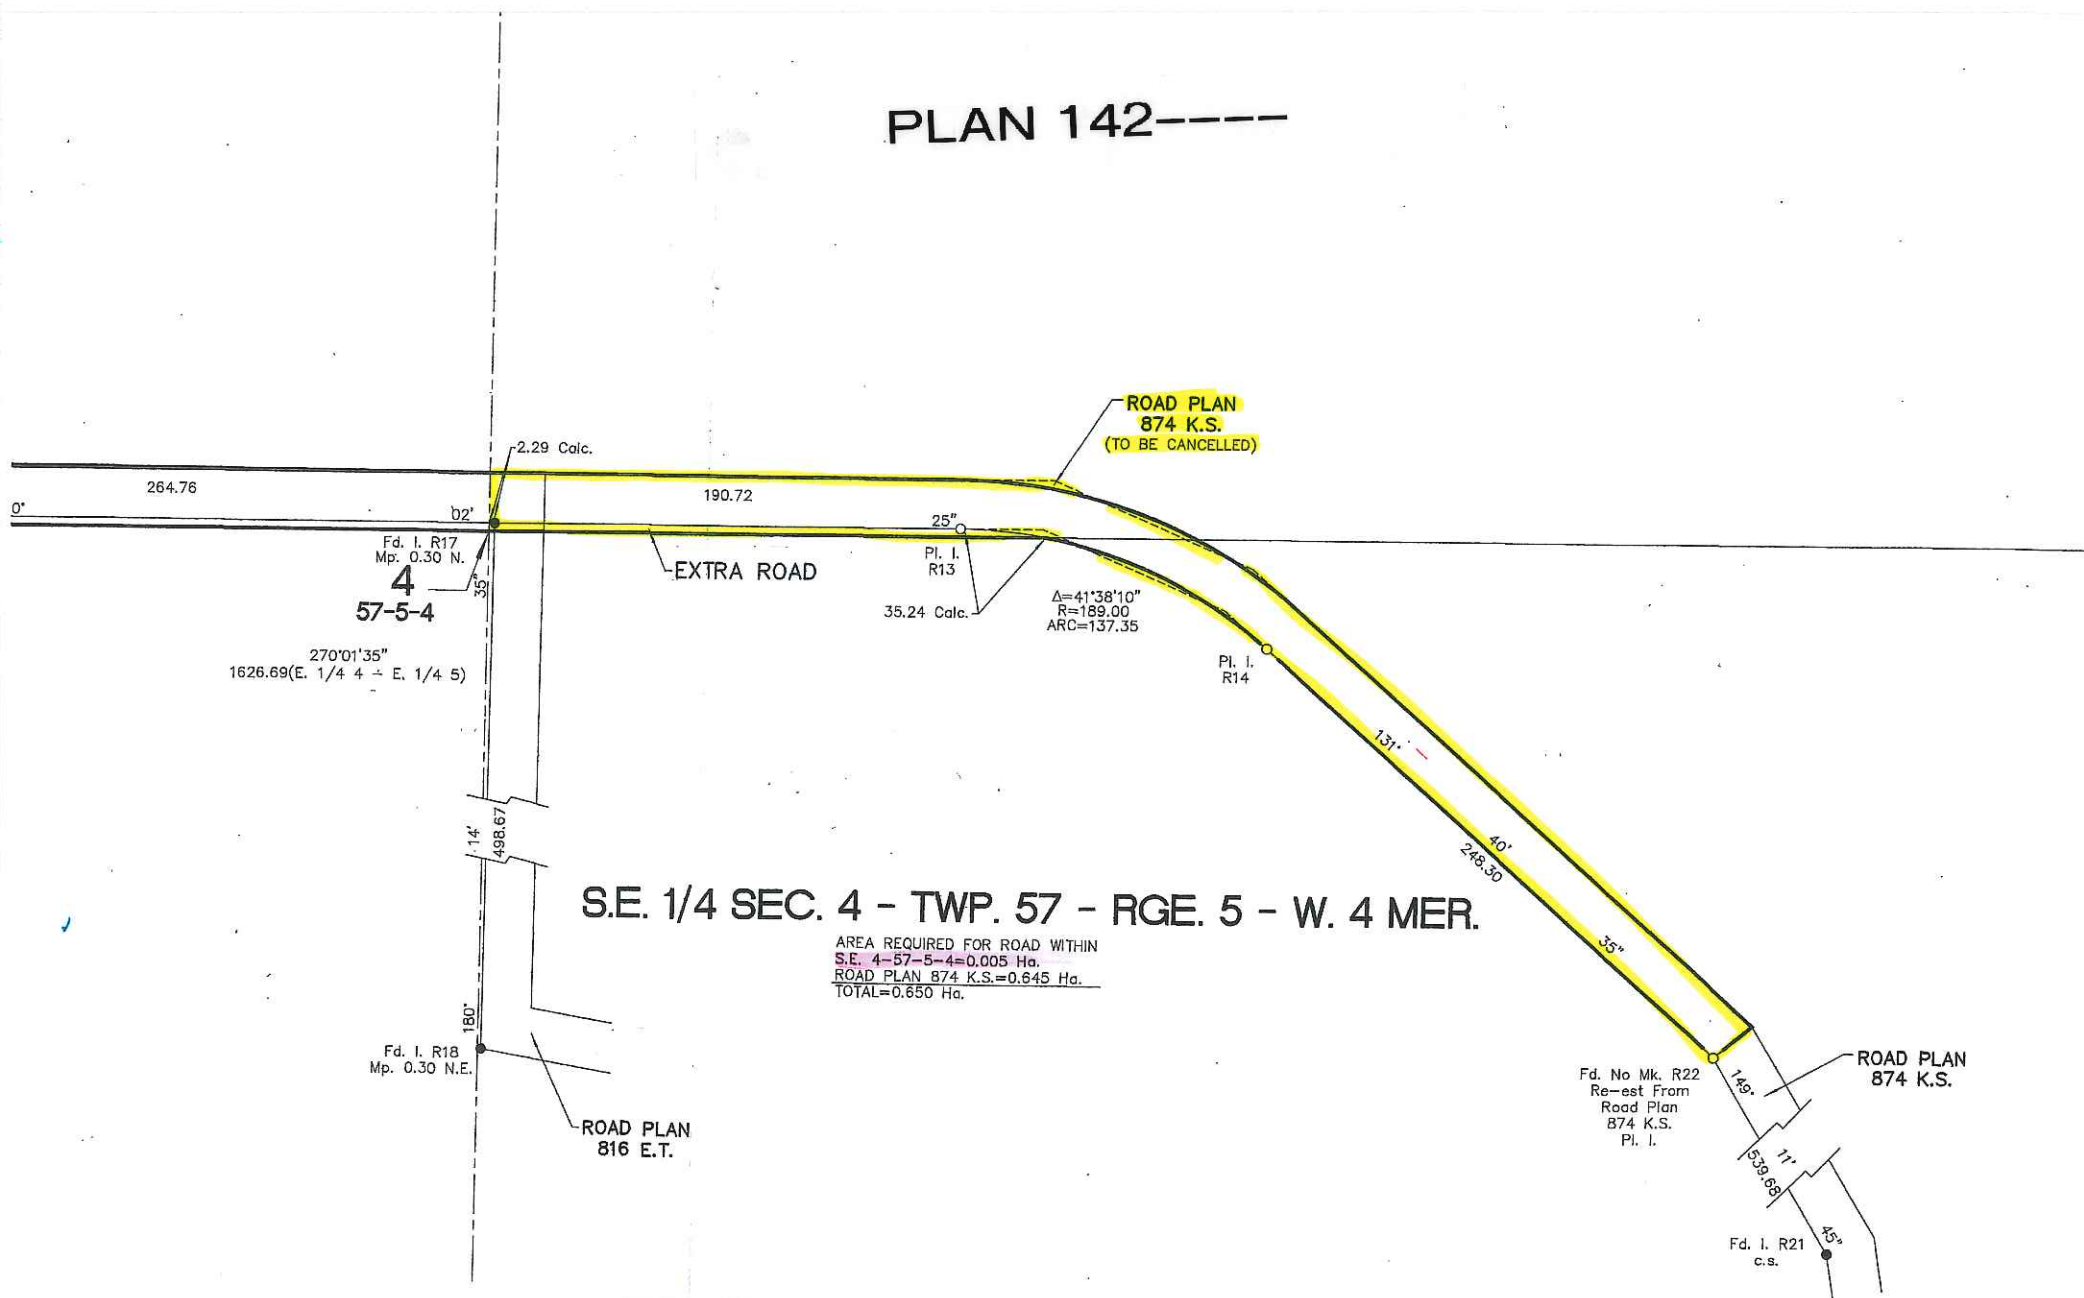

36762-C

PLAN

SHOWING SURVEY OF ROAD DIVERSION

IN

E. 1/2 Sec. 4 - TP57 - R5 W4thM

M.D. of ST. PAUL

Scale: 1" = 400' 1954 J.B. UNDERWOOD A.L.S.

Distances in blue are computed

I certify that the within instrument is duly returned and registered in the Land Titles Office for the North Alberta Land District at Edmonton, in the Province of Alberta at 2.52 o'clock P.M. on the 26 day of September A.D. 1954, number 874.

Not. J.S. Fels 20

J.B. Underwood
A.L.S.

APPROVED

J.B. Underwood
Director of Surveys
L.S.D. 11129.20

Road Plan 874KS

N.E. 1/4 Sec. 4 - 57 - 5 - 4
AREA REQ'D. 120 acs

I, J.B. Underwood, of the City of Edmonton, Alberta, (hereinafter called "Surveyor"), make oath and say:

That the survey represented by this plan has been made by me or under my supervision in accordance with the provisions of the Surveyors Act, R.S.A. 1944, and that the same is correct and true and is required to be submitted to the provisions of the Land Titles Act, R.S.A. 1944.

J.B. Underwood
Surveyor

I hereby certify that the survey represented by this plan has been made in accordance with the provisions of the Surveyors Act, R.S.A. 1944, and that the same is correct and true and is required to be submitted to the provisions of the Land Titles Act, R.S.A. 1944.

District of St. Paul No. 86 under the provisions of the Municipal District Act.

P. J. Curran
Secretary-Treasurer

