



County of St. Paul No. 19

October 13, 2015

A Resolution of the County of St. Paul No. 19 for the purpose of closing to public travel and cancelling a portion of a public highway in accordance with Section 24 of the Municipal Government Act, Chapter M26.1, Revised Statutes of Alberta 2000, as amended.

WHEREAS, the lands hereafter described are no longer required for public travel.

THEREFORE, be it resolved that the Council of the County of St. Paul No. 19 does hereby close the following described roads, subject to rights of access granted by other legislation or regulations.

All that portion of Road Plan 649BM in NE 21-57-9-W4

Excepting thereout all mines and minerals

Cancelled portions to be consolidated with respective titles.


CHIEF ADMINISTRATIVE OFFICER


REEVE

APPROVED THE _____ DAY OF _____ 201__.

MINISTER OF TRANSPORTATION

Approval valid for _____ months

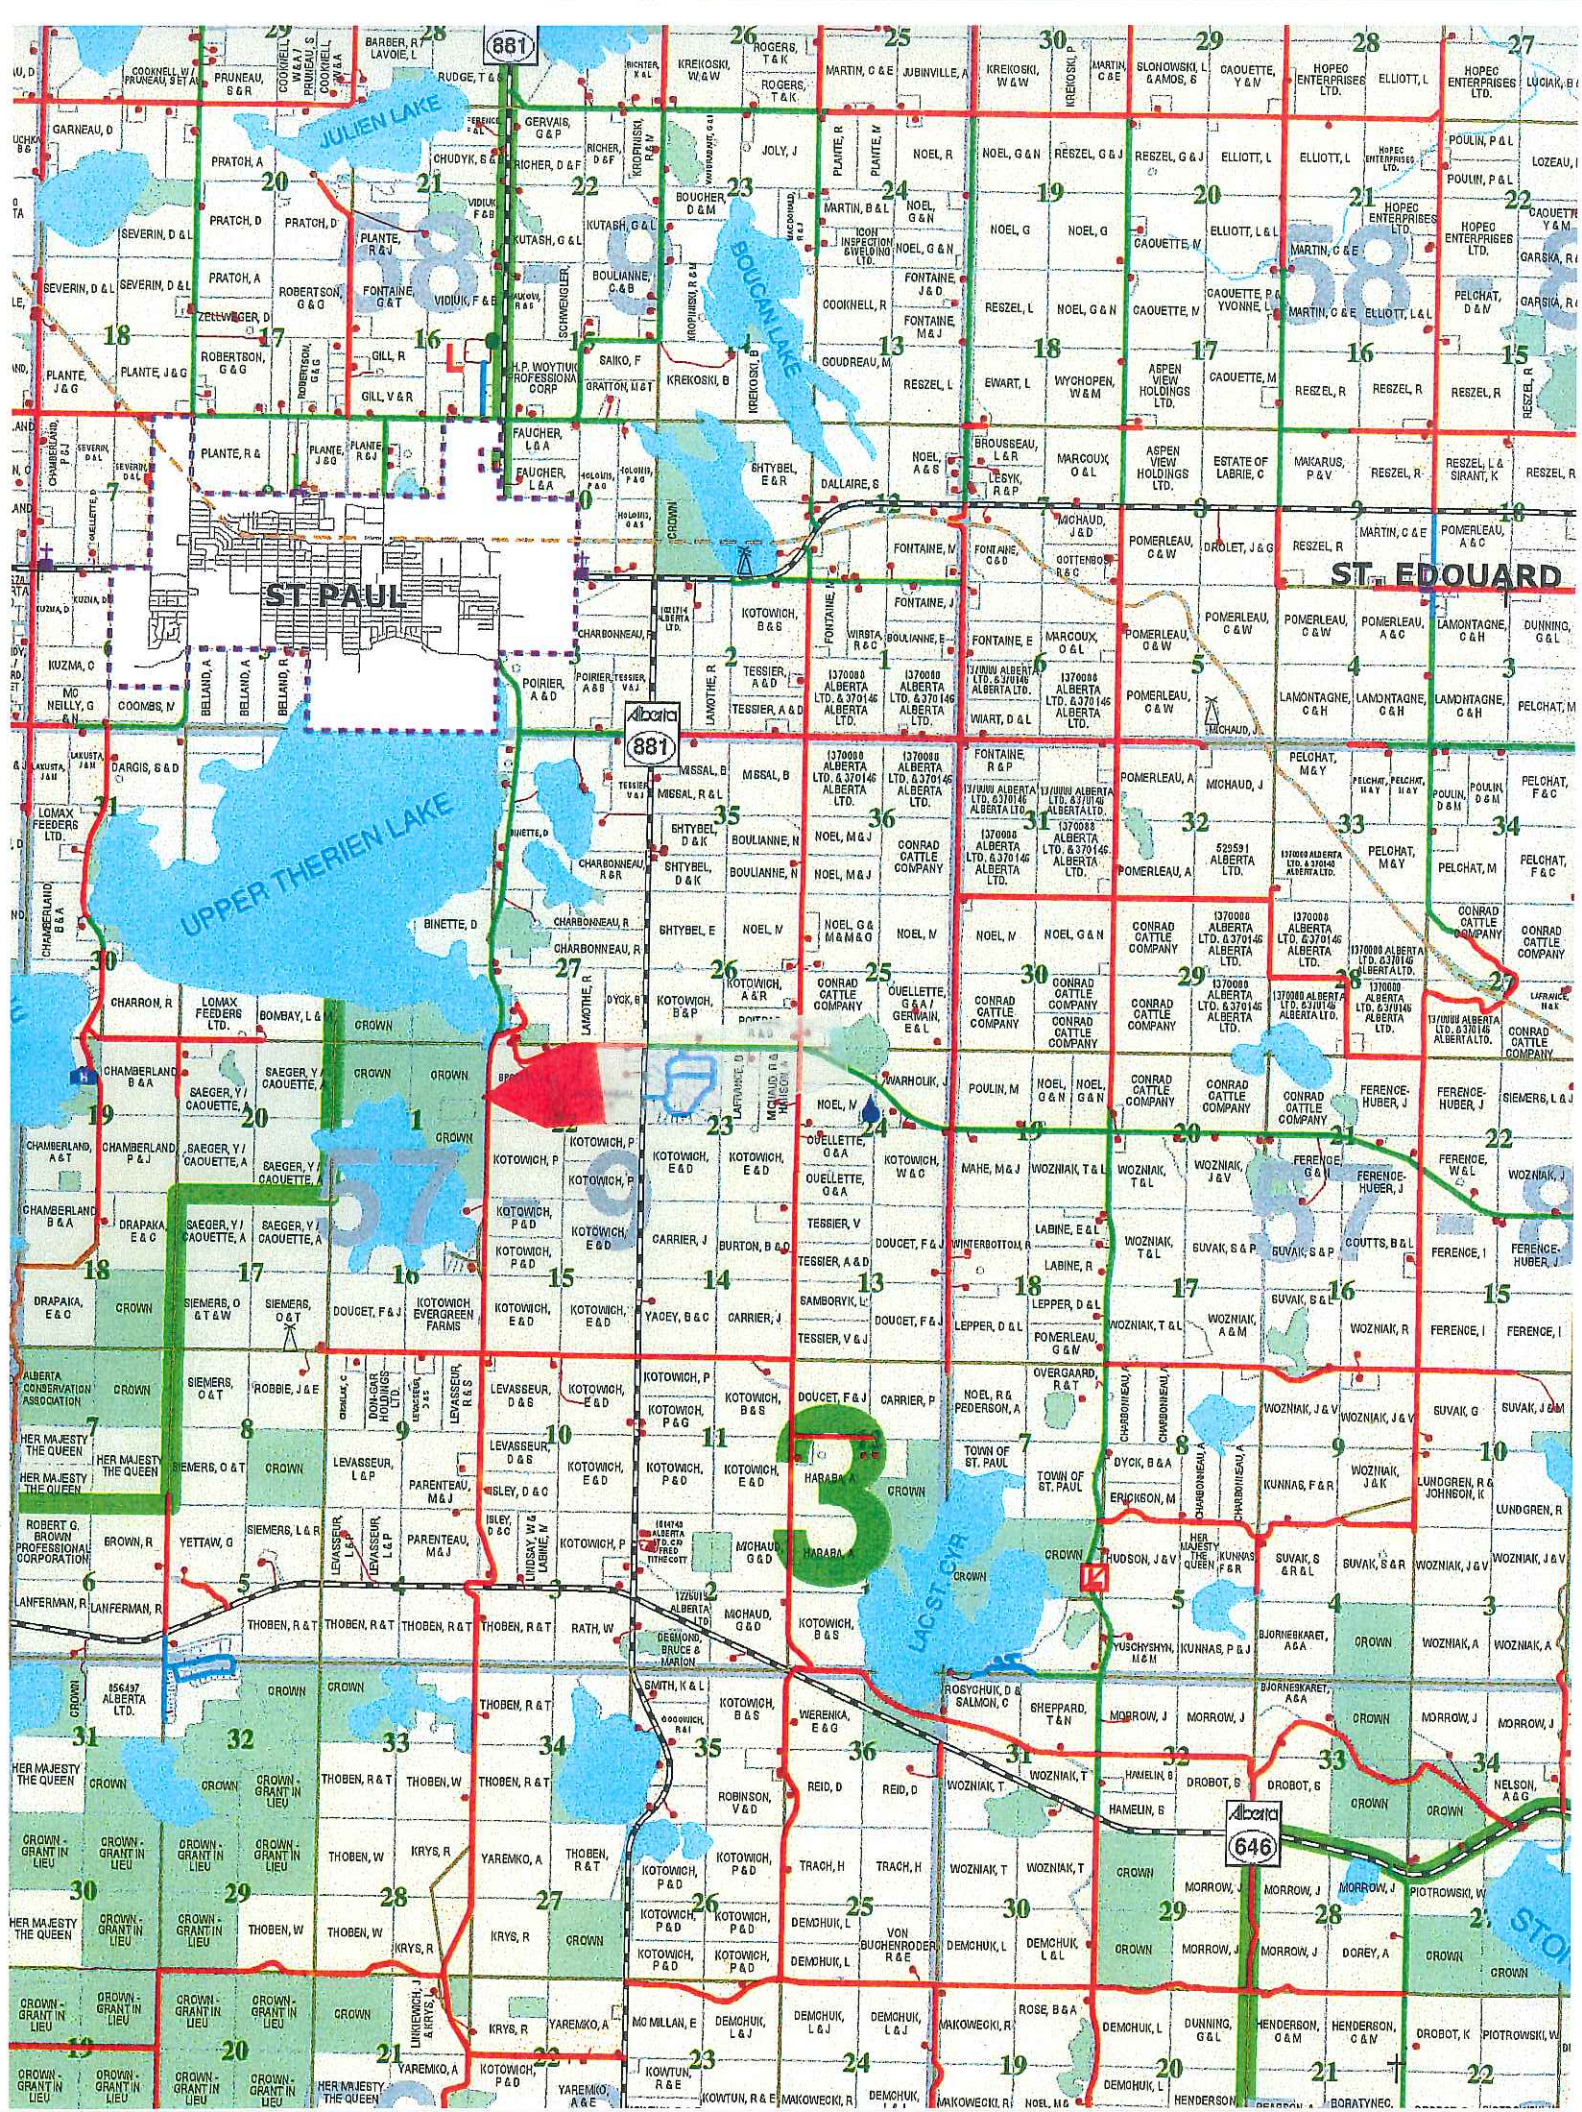

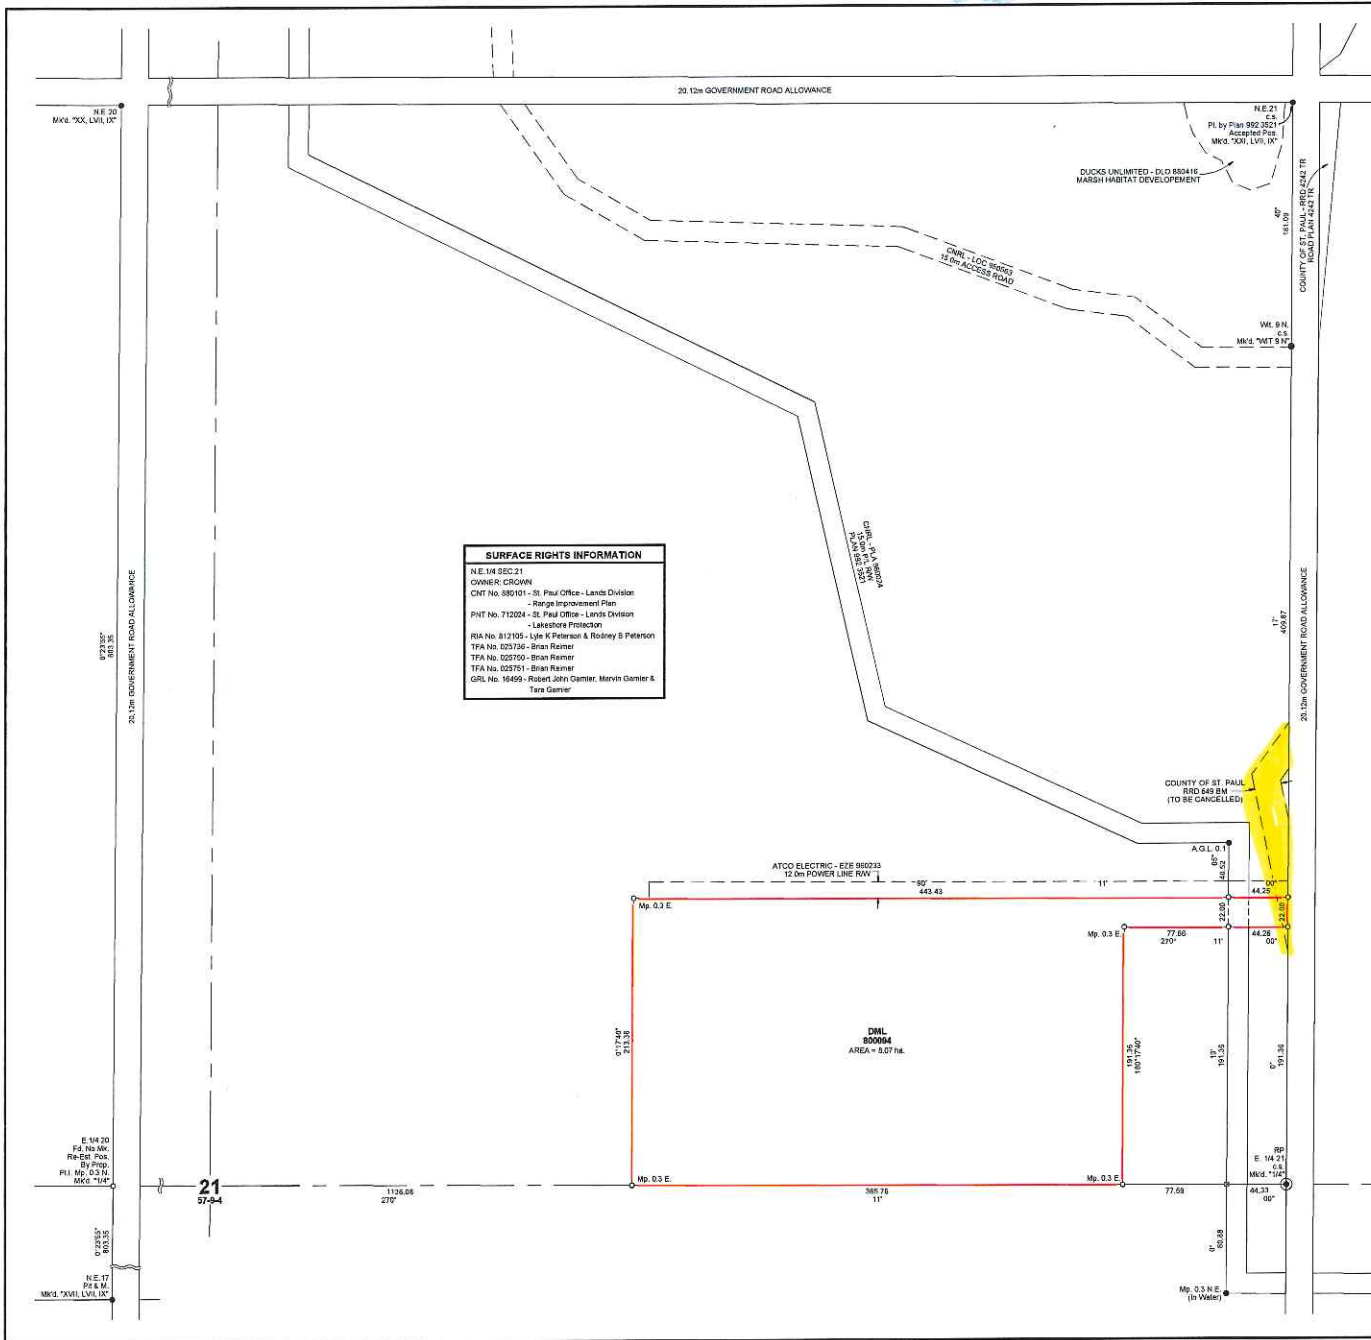

ISSUED/REVISIONS		
No.	DATE	DESCRIPTION
1	July 16, 2015	Plan Issued

LEGEND:

TEMPORARY POSITIONS SHOWN THUS: S
 WITNESS POSTS FOUND SHOWN THUS: S
 STATUTORY IRON POSTS FOUND SHOWN THUS: S
 STATUTORY IRON POSTS PLACED SHOWN THUS: S
 GEO-REFERENCED POINT SHOWN THUS: S
 DISTANCES ARE GIVEN IN METERS AND DECIMALS THEREOF AND ARE BETWEEN POSTS UNLESS OTHERWISE SHOWN
 ALL IRON POSTS PLACED ARE MARKED "P242"
 AREAS TO BE REGISTERED ARE SHOWN THUS:
 AND CONTAINS 0.07 ha

ABBREVIATIONS:

A.G.L. above ground level
 C.S.R.S. Canadian Spatial Reference System
 C.S. cornermark
 E. East
 F.S. found
 GNSS. Global Navigation Satellite System
 ha. hectare
 I. iron post
 M. mound or meridian
 Mk. mark
 Mpl. marked
 N. North
 NAD. North American Datum
 P. pipe
 P.L. pipeline
 P.L. placed
 Pos. position
 Prop. proportion
 Re-est. re-established
 Res. retained
 Rge. range
 RP. Geo-Reference Point
 R.W. right-of-way
 S. South
 Sec. section
 Twp. township
 UTM. Universal Transverse Mercator
 W. West
 W.L. witness

NOTES:

1. AER Information provided by Abacus Datagraphics
 2. Lenses affected have no Historical Resource Value
 3. The Geo-Referenced Point is the E. 1/4 Sec. 21-42.9 W. 4M and has UTM Coordinates (Zone 12 / NAD83) Original / GNSS Observed)
 4. Horizontal 500000.0 m, Easting 60047.0 m
 5. Bearings are UTM NAD83, derived from GNSS observations and are referred to 111° West Longitude.
 6. Ground to grid Combined Scale Factor = 0.99955

I, Dwayne L. Edmundson, Alberta Land Surveyor, solemnly declare that
 1. the survey represented by this plan was made under my personal supervision.
 2. the survey was made in accordance with good surveying practices and in accordance with the provisions of the Surveyors Act.
 3. the survey was performed between the dates of June 16, 2015 and July 2, 2015, and that this plan is true and correct, and is prepared in accordance with the provisions of the Public Lands Act.
 4. and I make this solemn declaration conscientiously believing it to be true and knowing that it is the same force and effect as if made under oath.

Alberta Land Surveyor
 Declared before me at the City of Edmonton
 in the Province of Alberta
 this 16th day of July, 2015

Wynell Hoernemann - A Commissioner for Oaths
 in and for the Province of Alberta
 Commission expires on July 31st, 2017

PLAN SHOWING SURVEY OF
DML 800094
WITHIN
N.E. 1/4 Sec. 21
Twp. 57 Rge. 9 W. 4M.
COUNTY OF ST. PAUL NO. 19

CONFIRMATION No.:

SCALE 1:2,000

EXPLORE SURVEYS INC.
 DWAYNE L. EDMUNDSON, A.L.S.
 TOLL FREE: 1-888-855-8555 FAX: 780-855-1977

Job No. X051315 Rev. A