



County of St. Paul No. 19

February 9, 2016

A Resolution of the County of St. Paul No. 19 for the purpose of closing to public travel and cancelling a portion of a public highway in accordance with Section 24 of the Municipal Government Act, Chapter M26.1, Revised Statutes of Alberta 2000, as amended.

WHEREAS, Council has determined that the lands hereafter described by the existing road plan is no longer required for the travelling public due to the existence of an alternate route,

WHEREAS the County of St. Paul No. 19 will register the new survey road plan.

THEREFORE, be it resolved that the Council of the County of St. Paul No. 19 does hereby close the following described roads, subject to rights of access granted by other legislation or regulations:

***All that portion of Road Plan 2209ET in SW 3-56-7-W4 containing
1.84 hectares (4.55 acres) more or less***

Excepting thereout all mines and minerals

Cancelled portions shall be consolidated with respective titles.

CHIEF ADMINISTRATIVE OFFICER

REEVE

APPROVED THE _____ DAY OF _____ 201__.

MINISTER OF TRANSPORTATION

ABBREVIATIONS

FOUND
ASSUMED
COUNTER SINK
MARK
NORTH
SOUTH
SECTION
TOWNSHIP
HORIZONTAL
VERTICAL
CURVE
CRSS
POLICE CORNER POST
GENERAL NAVIGATION
SATELLITE SYSTEM

PL SH SURVEY
S.W. 1/4 SEC. 3 - TWP. 56
N.W. 1/4 SEC. 34 - TWP. 56
COUNTY OF S

SCALE
20 10 0 10 20

LEGEND


STANDARD HIGH SURVEY FOUND SURVEY
THE GEO-REFERENCED POINT IS A FOUND STATION
DISTANCES ARE IN METRES AND BEARINGS THERE
BEARINGS ARE GRID AND DERIVED FROM GNSS O
C.S.F. 0.9998000

SURF

A. RAC

SURVIVED DE
FEBRUARY 22,
(IN ACCORDANCE WITH 1
5)


COUNTY OF

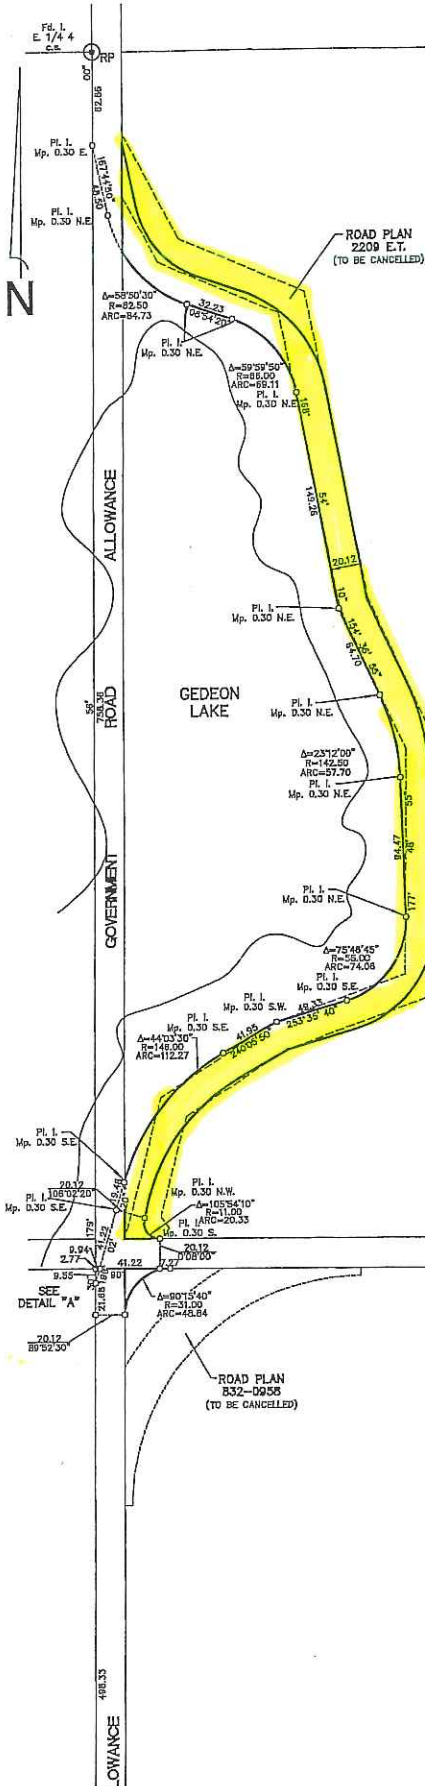


S.W. 1/4 SEC. 3 - TWP. 56 - RGE. 7 - W. 4 MER.

AREA REQUIRED FOR ROAD WITHIN
ROAD PLAN 2209 E.T.=1.373 Ha.
S.W. 1/4 SEC. 3 - TWP. 56 - RGE. 7 - W. 4 MER.
TOTAL=1.745 Ha.

R/W
092-

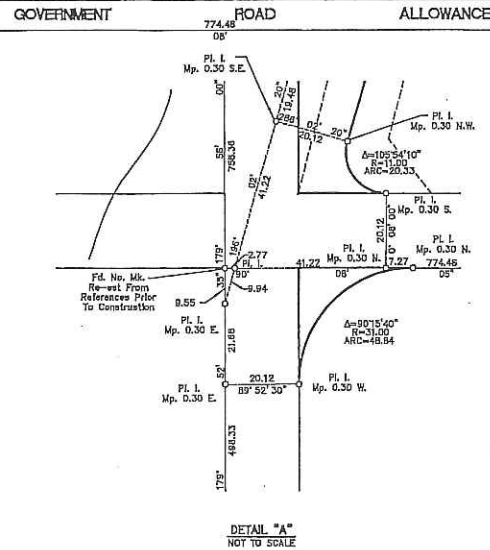

DETAIL "A"
NOT TO SCALE

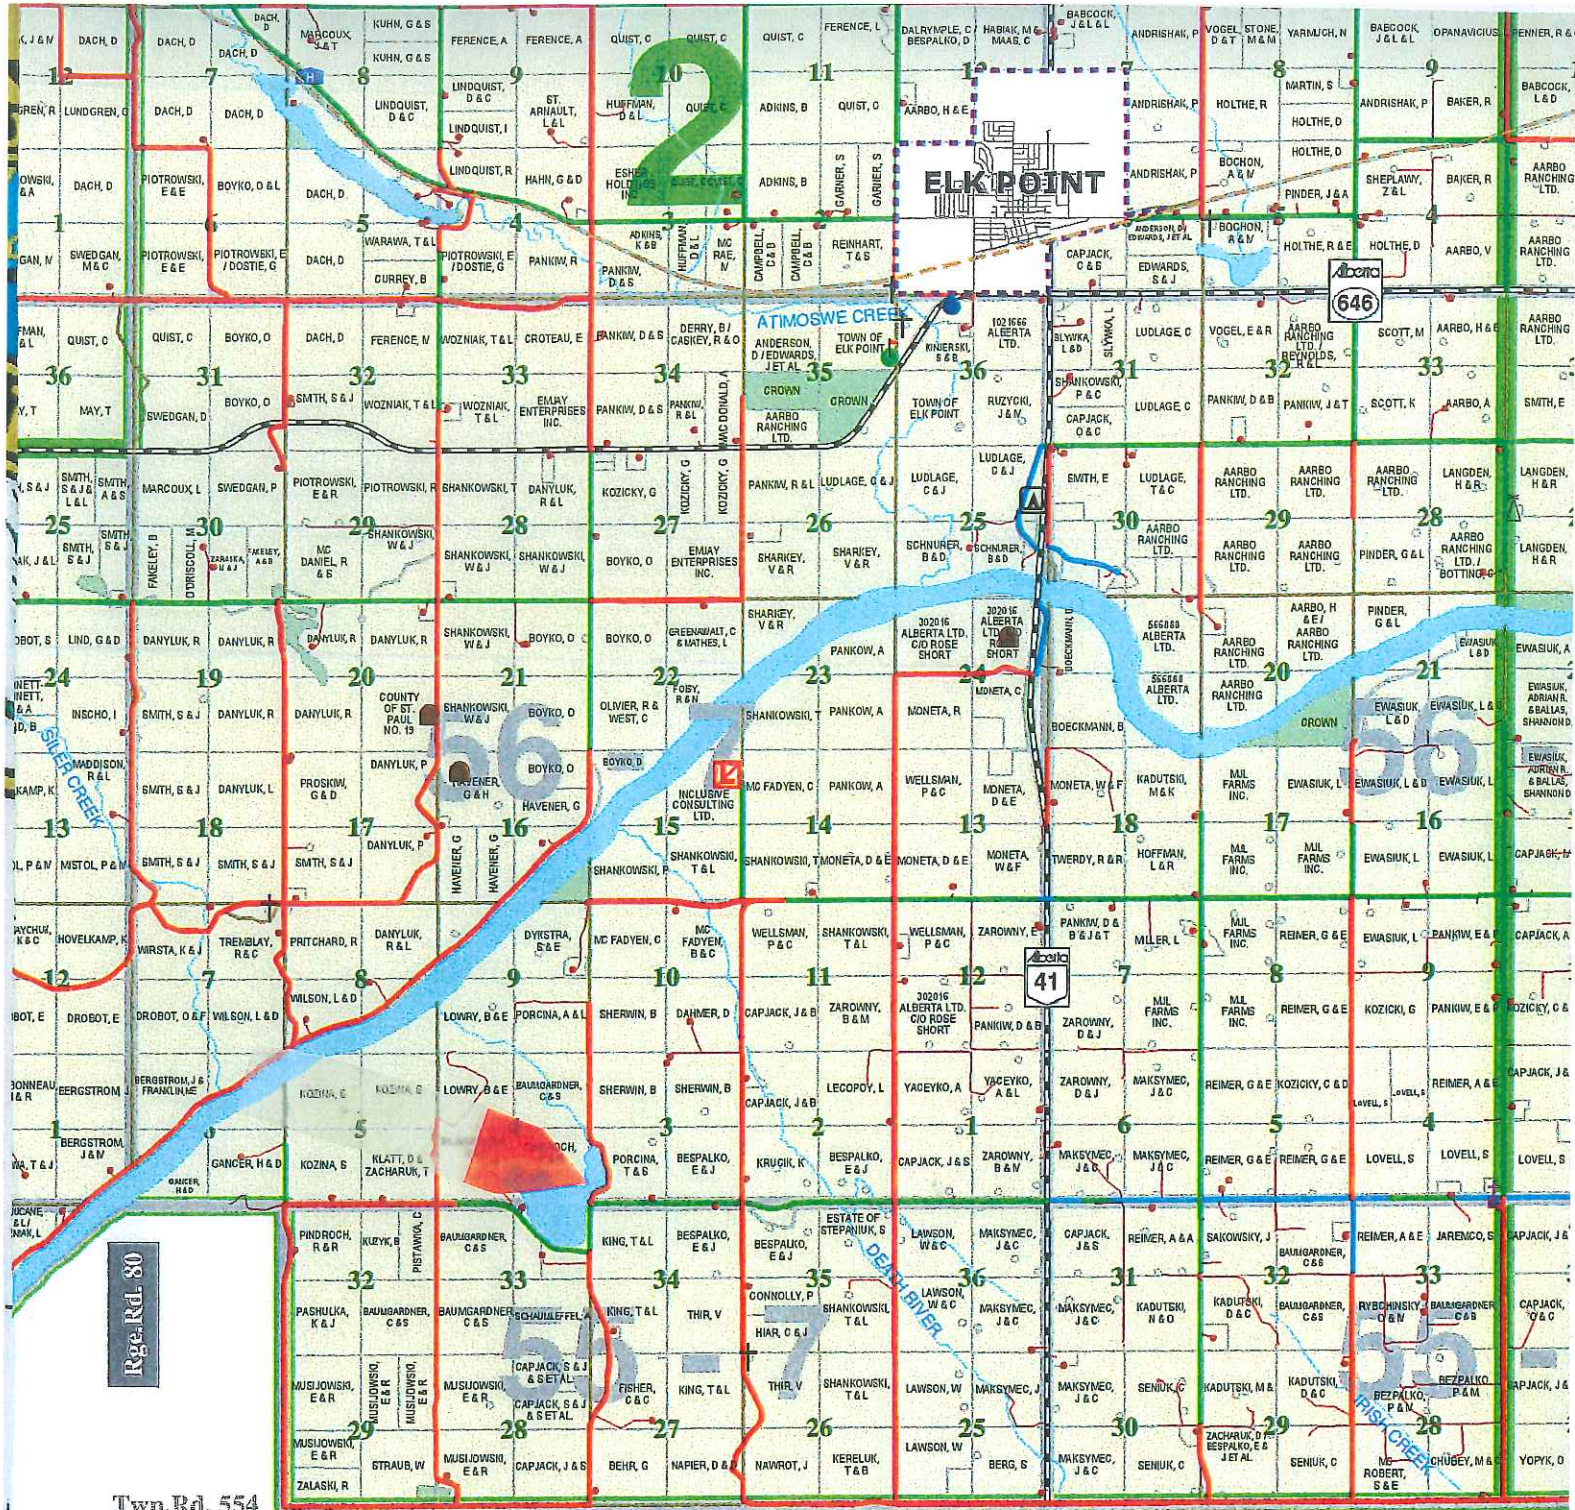

Twp. Rd. 554

Rge. Rd. 75

Rge. Rd. 74

Rge. Rd. 73

Rge. Rd. 72

Rge. Rd. 71

Rge. Rd. 70

Rge. Rd. 65

Rge. Rd. 64

Rge. Rd. 63

NE4 56-7-4

SE4 56-7-4

GEDEON LAKE

GEDEON LAKE

SW3 56-7-4

SE3 56-7-4

NW34

132 00.00

NW34 55-7-4

NE34 55-7-4

ROADWAY 9209 E

ROADWAY

932 3160

PIPELINE ROW (577.25504)

PIPELINE ROW (582.41026)

PIPELINE ROW (587.4409)

10:49AM Thursday January 14, 2016