


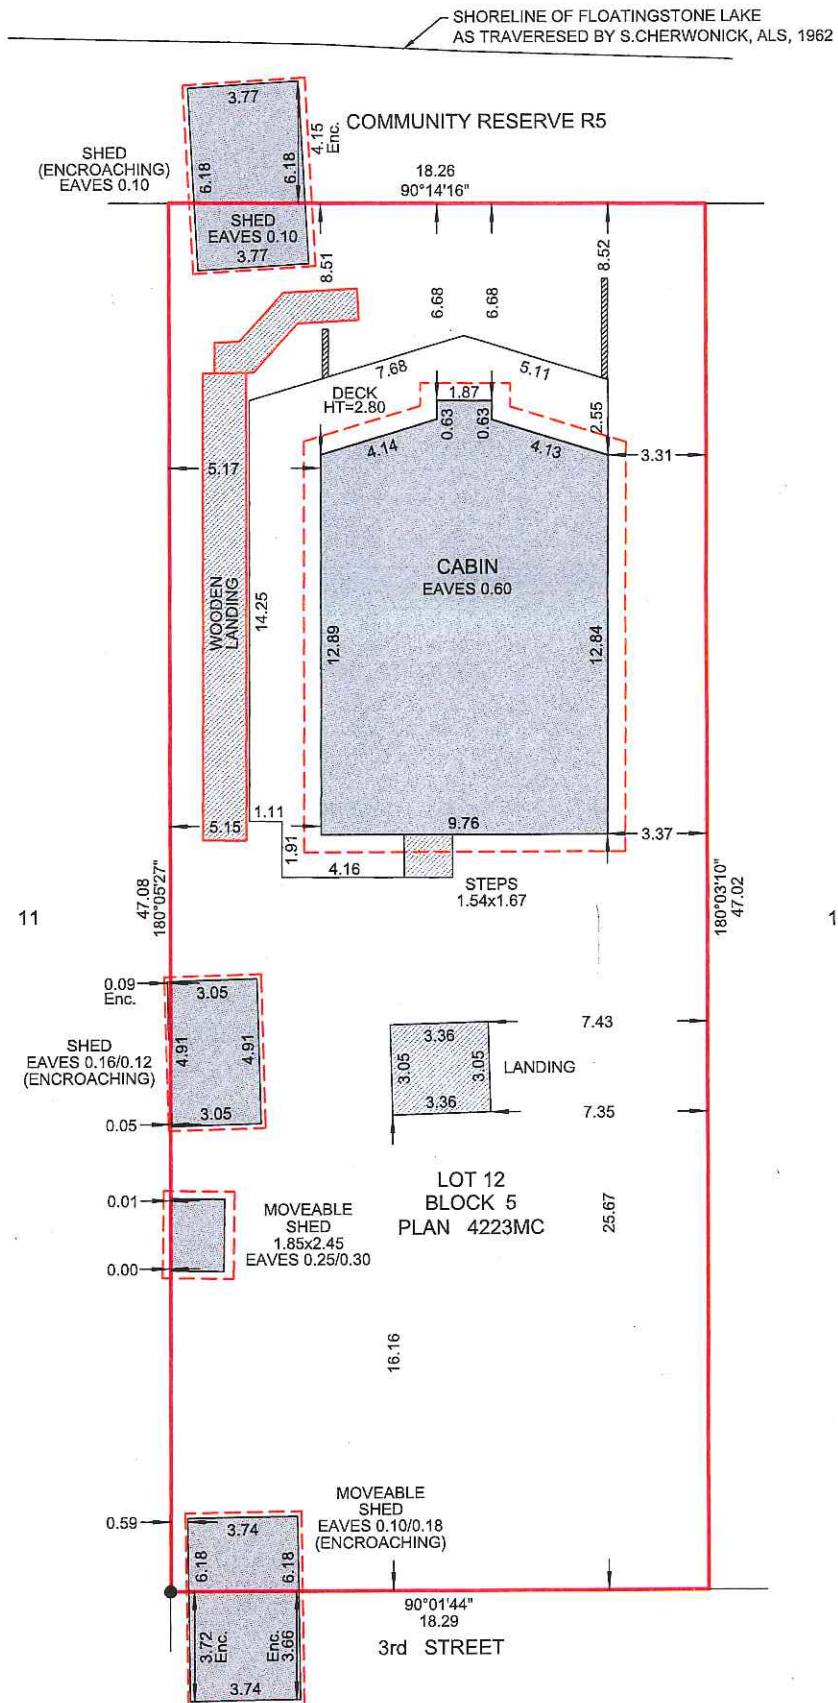

SCALE 1:200

THIS IS PAGE 3 OF 3 OF A REAL PROPERTY REPORT, AND IS INEFFECTIVE IF DETACHED FROM PAGE 1

DISTANCES ARE SHOWN IN METERS AND DECIMALS THEREOF
STATUTORY IRON POST FOUND SHOWN THUS

EXPLORE
SURVEYS INC.

Head office:

18941-111 Avenue NW

Edmonton, AB

T5S 2X4

Toll Free: 1-866-936-1805

Branch office:

5133-50 Avenue

St. Paul, AB


T0A 3A0

Phone: (780) 645-3399

DRAWN BY: F.M.

CALC'D BY: F.M.

FILE NO. X038216

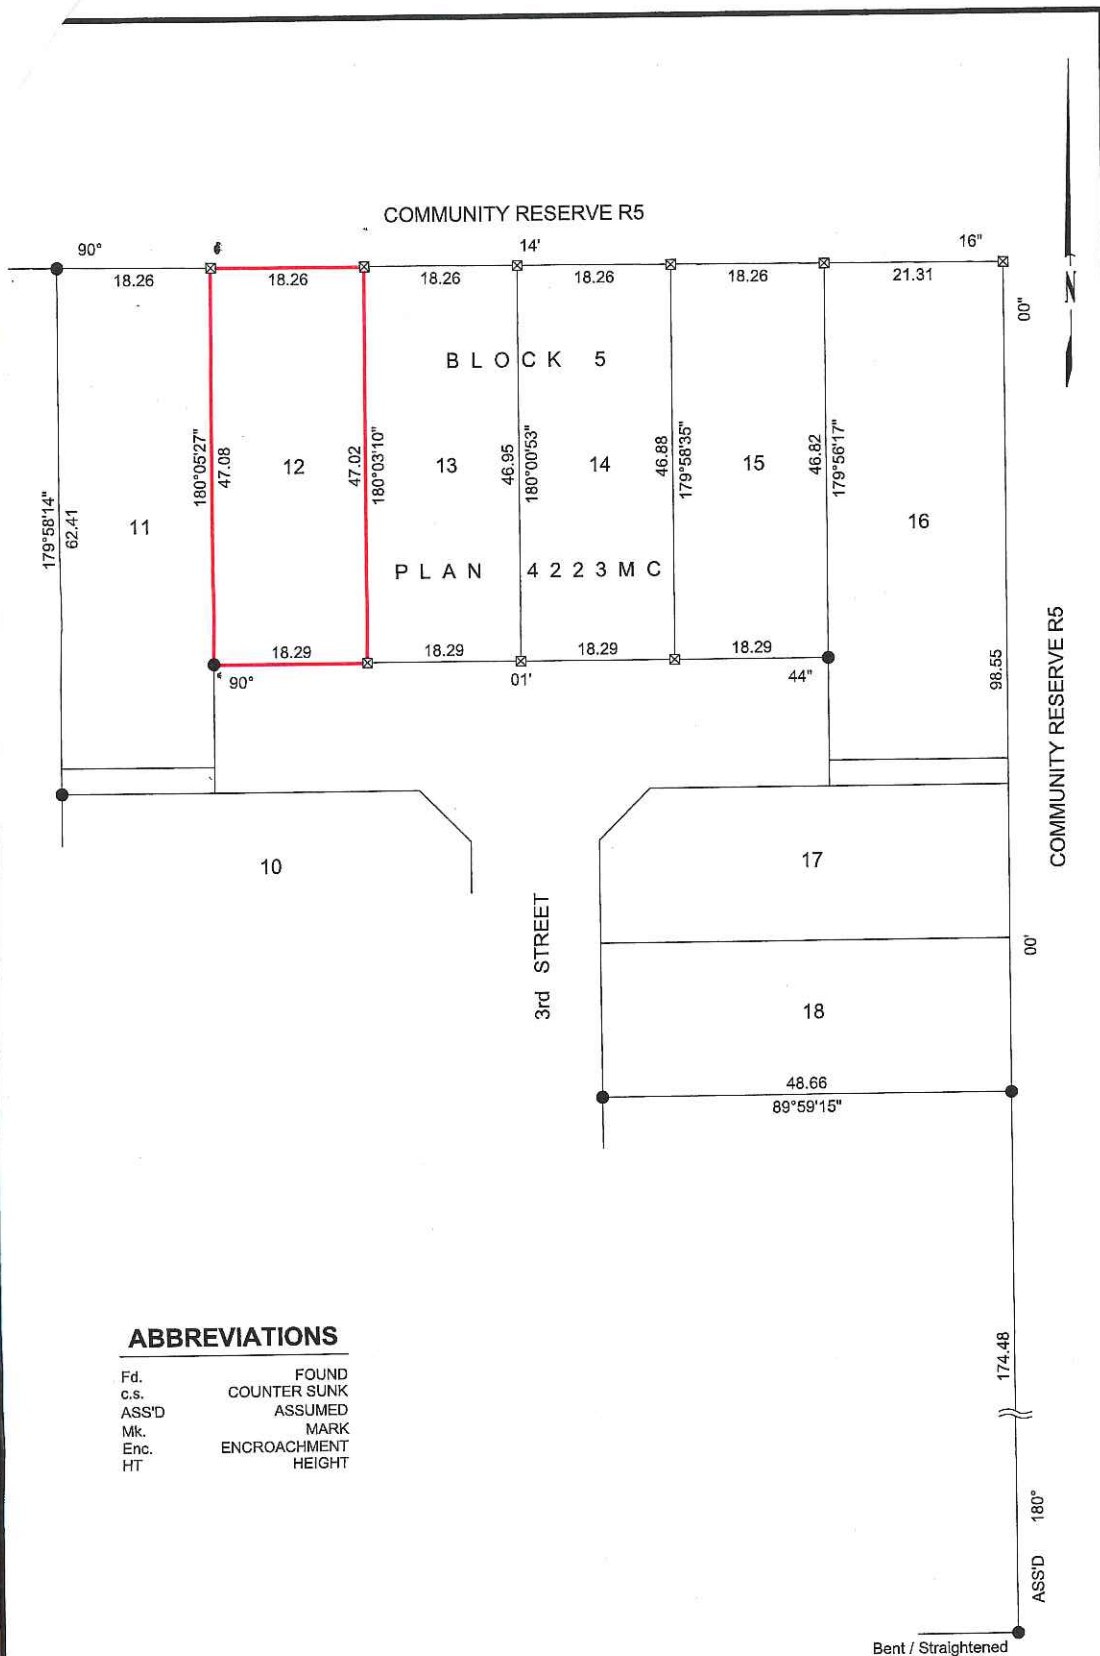

ABBREVIATIONS

Fd.	FOUND
c.s.	COUNTER SUNK
ASS'D	ASSUMED
Mk.	MARK
Enc.	ENCROACHMENT
HT	HEIGHT

SCALE 1:700

THIS IS PAGE 2 OF 3 OF A REAL PROPERTY REPORT, AND IS INEFFECTIVE IF DETACHED FROM PAGE 1

DISTANCES ARE SHOWN IN METERS AND DECIMALS THEREOF
 STATUTORY IRON POST FOUND SHOWN THUS ●
 TEMPORARY POSITIONS SHOWN THUS ☒

EXPLORE
 SURVEYS INC.

Head office:
 18941-111 Avenue NW
 Edmonton, AB
 T5S 2X4
 Toll Free: 1-866-936-1805

Branch office:
 5133-50 Avenue
 St. Paul, AB
 T0A 3A0
 Phone: (780) 645-3399

DRAWN BY: F.M.

CALCD BY: F.M.

FILE NO. X038216