



ABBREVIATIONS

Fd.	FOUND
c.s.	COUNTER SUNK
ASS'D	ASSUMED
Mk.	MARK
HT	HEIGHT

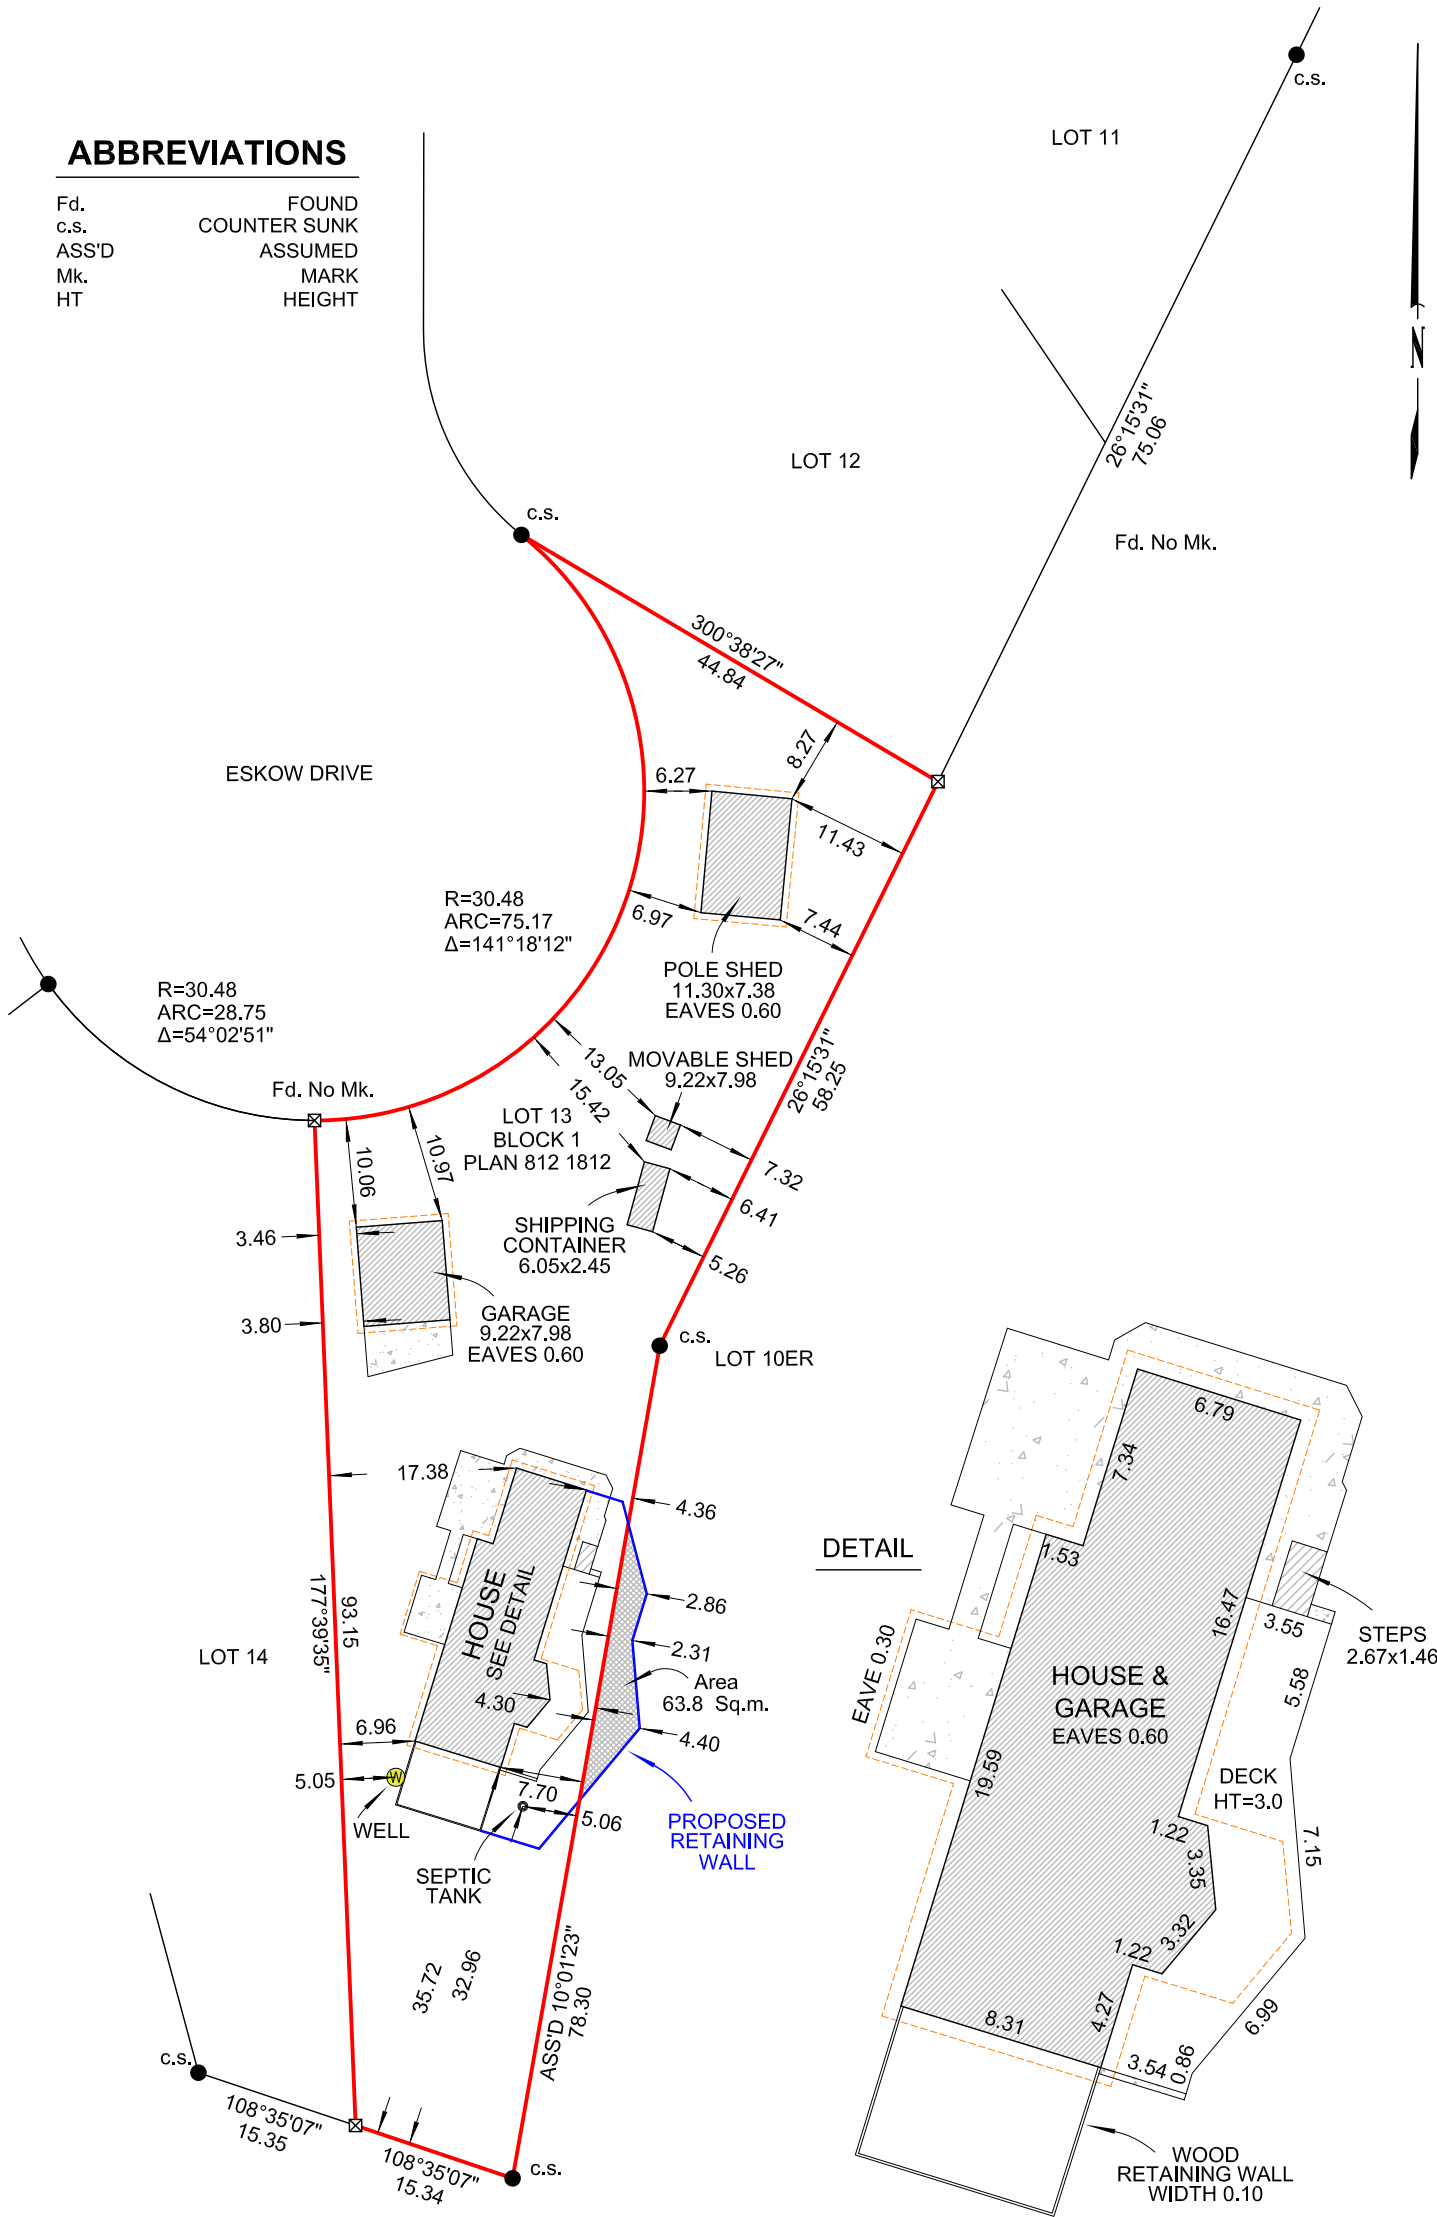

DETAIL

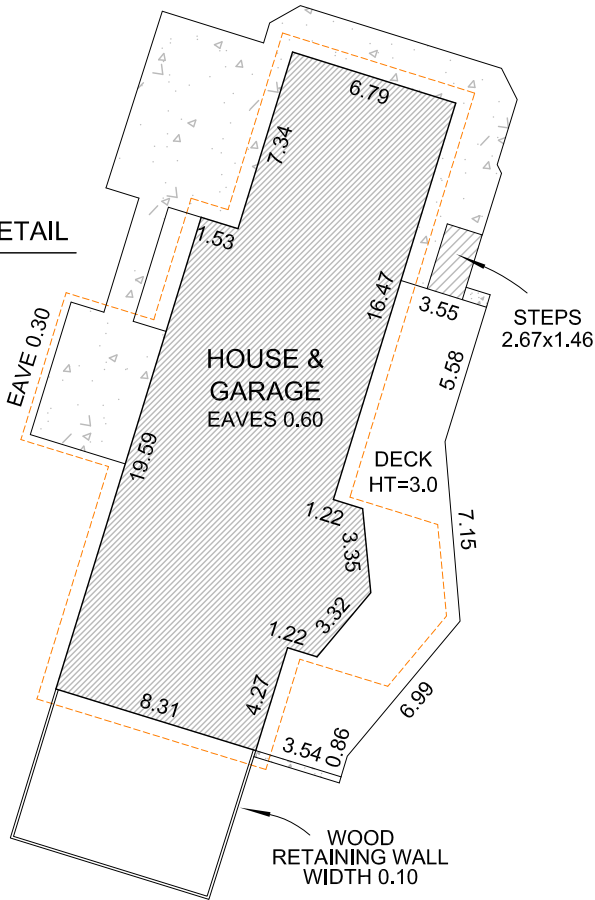

SCALE 1:700
THIS IS PAGE 1 OF 1

DISTANCES ARE SHOWN IN METERS AND DECIMALS THEREOF
STATUTORY IRON POST FOUND SHOWN THUS●
TEMPORARY POSITIONS SHOWN THUS⊠
CONCRETE SHOWN THUS

EXPLORE
SURVEYS INC.

Head office:
18941-111 Avenue NW
Edmonton, AB
T5S 2X4
Toll Free: 1-866-936-1805

Branch office:
5133-50 Avenue
St. Paul, AB
T0A 3A0
Phone: (780) 645-3399

DRAWN BY: F.M.

CALC'D BY: F.M.

FILE NO. X100416 SK