

January 31, 2017

Dear Council:

In early January 2017, we were informed that our non compliant matter regarding our property needed to be addressed.

After discussing this matter with a surveying company, they suggested that we request to purchase ER property from the county.

We are therefore asking Council, to purchase 0.117 acres to resolve this non compliant matter.

Regards,

Denis & Carmen Gouin


TENTATIVE PLAN

SHOWING PROPOSED SUBDIVISION OF LOT 13, BLOCK 1, PLAN 812 1812 AND LOT 10ER, BLOCK 1, PLAN 812 1812 WITHIN

S.W.1/4 Sec.26 Twp.56 Rge.11 W.4M.
COUNTY OF ST. PAUL NO. 19, ALBERTA

ABBREVIATIONS

Fd.	FOUND
c.s.	COUNTER SUNK
ASS'D	ASSUMED
Mk.	MARK
HT	HEIGHT

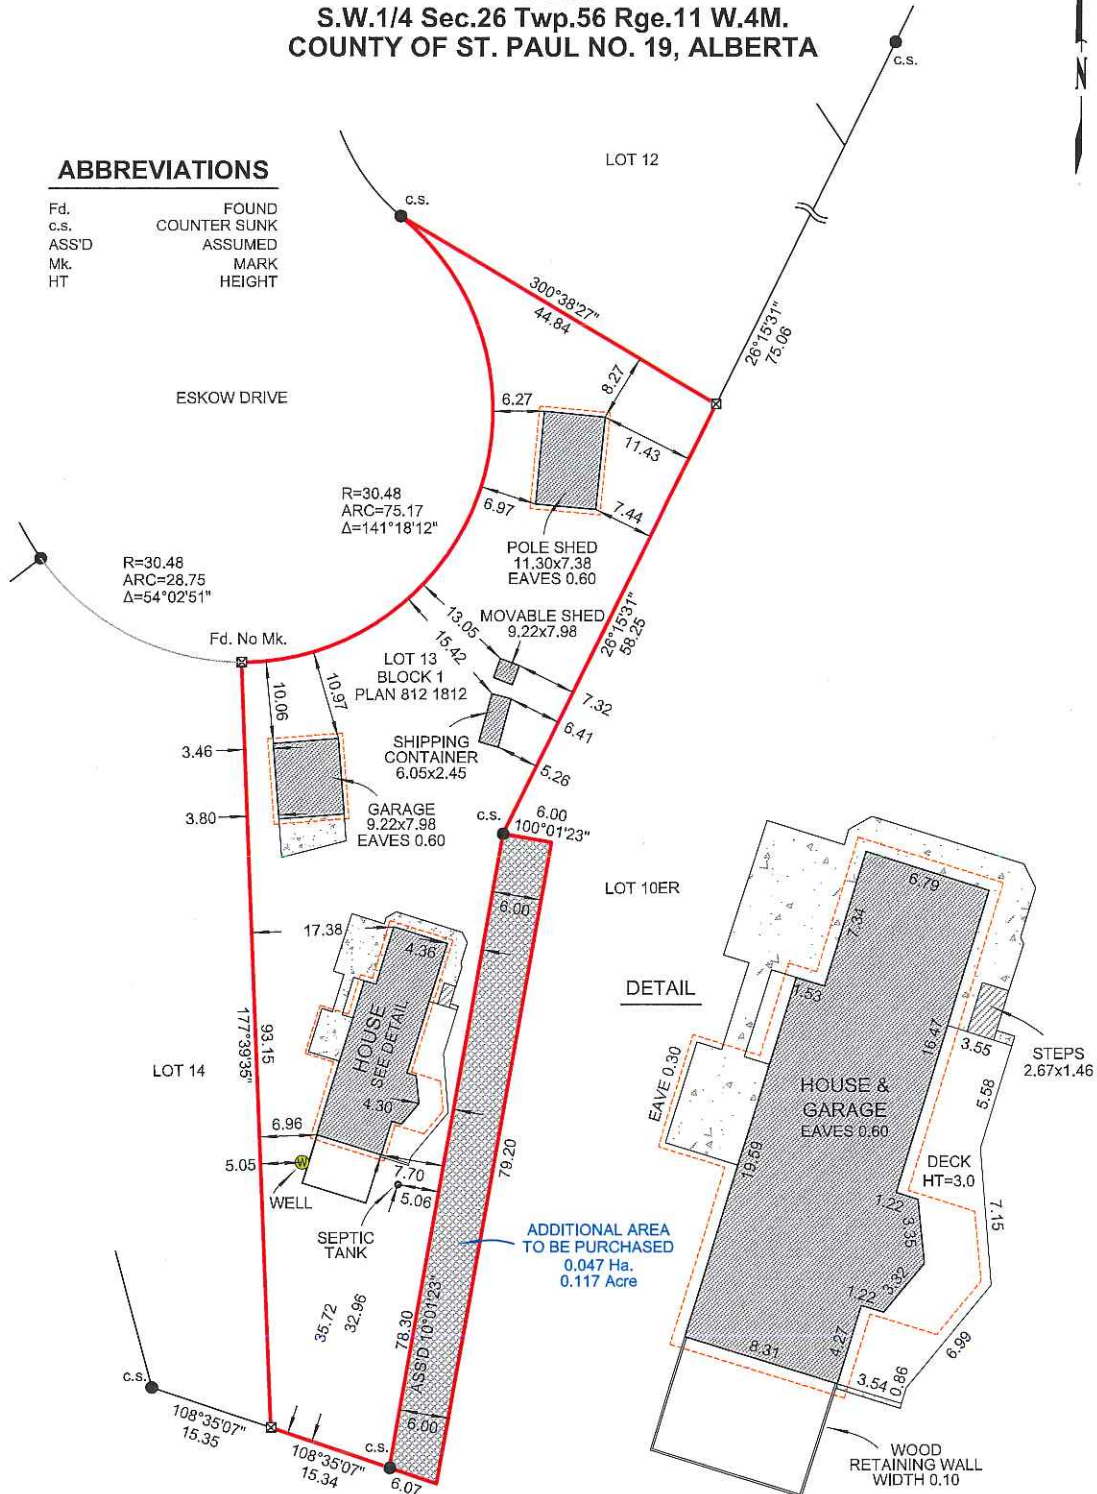

SCALE 1:700
THIS IS PAGE 1 OF 1

DISTANCES ARE SHOWN IN METERS AND DECIMALS THEREOF
STATUTORY IRON POST FOUND SHOWN THUS●
TEMPORARY POSITIONS SHOWN THUS✕
CONCRETE SHOWN THUS[Symbol]

EXPLORE
SURVEYS INC.

Head office:
18941-111 Avenue NW
Edmonton, AB
T5S 2X4
Toll Free: 1-866-936-1805

Branch office:
5133-50 Avenue
St. Paul, AB
T0A 3A0
Phone: (780) 645-3399

DRAWN BY: F.M.

CALC'D BY: F.M.

FILE NO. X100416 TT