

COUNTY OF ST. PAUL NO. 19

BY-LAW NO. 2017-20

A By-law of the County of St. Paul, in the Province of Alberta to change the boundaries of an environmental reserve to rectify another concern within Lot 10 ER, Block 1, Plan 812 1812 registered in respect of Part of SW 26-56-11-W4 located within the boundaries of the County of St. Paul.

WHEREAS, Section 676(1)(d) of the Municipal Government Act, as amended, provides that a Council may change the boundaries of an environmental reserve or environmental reserve easement in order to correct an omission, error or other defect in the certificate of title, or to rectify an encroachment problem or other concern.;

AND WHEREAS the public hearing and public hearing notification requirements of Sections 230 and 606 of the Municipal Government Act., as amended, for a Bylaw considering pursuant to Section 676 have been complied with:

NOW, THEREFORE the Council of the County of St. Paul No. 19, hereby assembled, enacts the following:

That the portion of the Environmental Reserve designation of Lot 10ER, Block 1, Plan 812 1812 displayed on the attached plan forming part of this Bylaw is hereby cancelled.

Read a first time in Council this 9th day of May, A.D. 2017.

Advertised the 30th day of May, A.D.2017, and the 6th day of June, A.D. 2017 in the Paul Journal and Elk Point Reiew.

Read a second time in Council this ____ day of _____, A.D. 2017.

Read a third time in Council this ____ day of _____, A.D. 2017.

Reeve


Chief Administrative Officer

TENTATIVE PLAN

OF LOT 13, BLOCK 1, PLAN 812 1812 AND
LOT 10ER, BLOCK 1, PLAN 812 1812
WITHIN
S.W. 1/4 Sec. 26 Twp. 56 Rge. 11 W. 4M,
COUNTY OF ST. PAUL NO. 19, ALBERTA

ABBREVIATIONS

Fd.	FOUND
c.s.	COUNTER SUNK
ASS'D	ASSUMED
Mk.	MARK
HT	HEIGHT

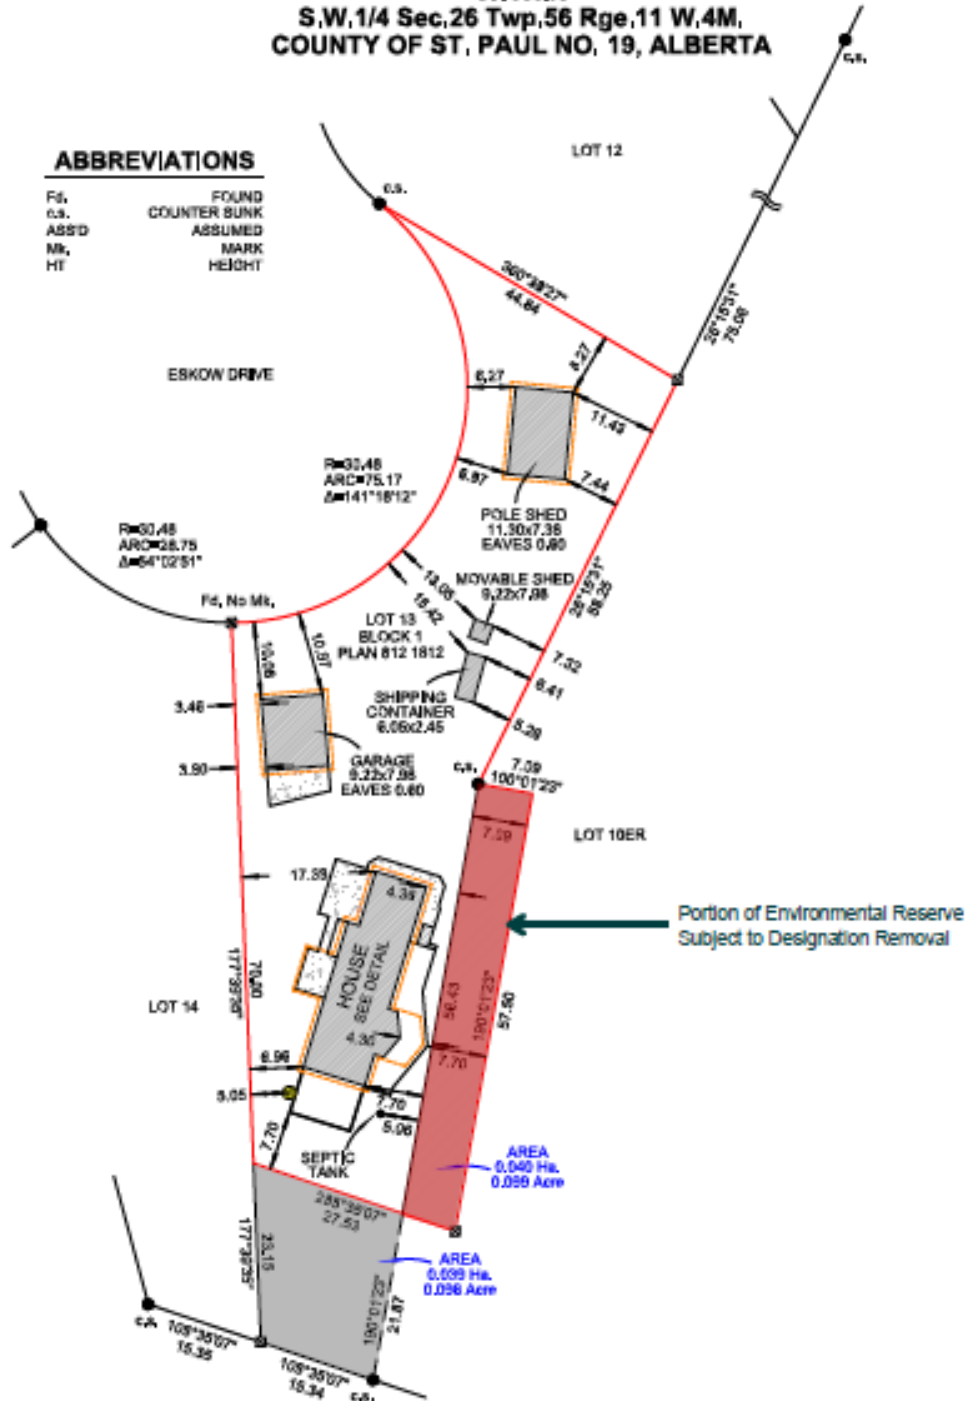

SCALE 1:700
THIS IS PAGE 1 OF 1

DISTANCES ARE SHOWN IN METERS AND DECIMALS THEREOF
STATUTORY IRON POST FOUND SHOWN THUS ●
TEMPORARY POSITIONS SHOWN THUS *
CONCRETE SHOWN THUS

EXPLORE
SURVEYS INC.

Head office:
18941-111 Avenue NW
Edmonton, AB
T5S 2X4
Tel Free: 1-866-936-1805

Branch office:
5153-50 Avenue
St. Paul, AB
T0A 3A0
Phone: (780) 645-3399

DRAWN BY: F.J.L. CALC'D BY: F.J.L. FILE NO. X100418 TT