


COUNTY OF ST. PAUL
VINCENT LAKE SUBDIVISION
SW-17-59-09 W4
J. PETTERSON
SEP. 5/2019

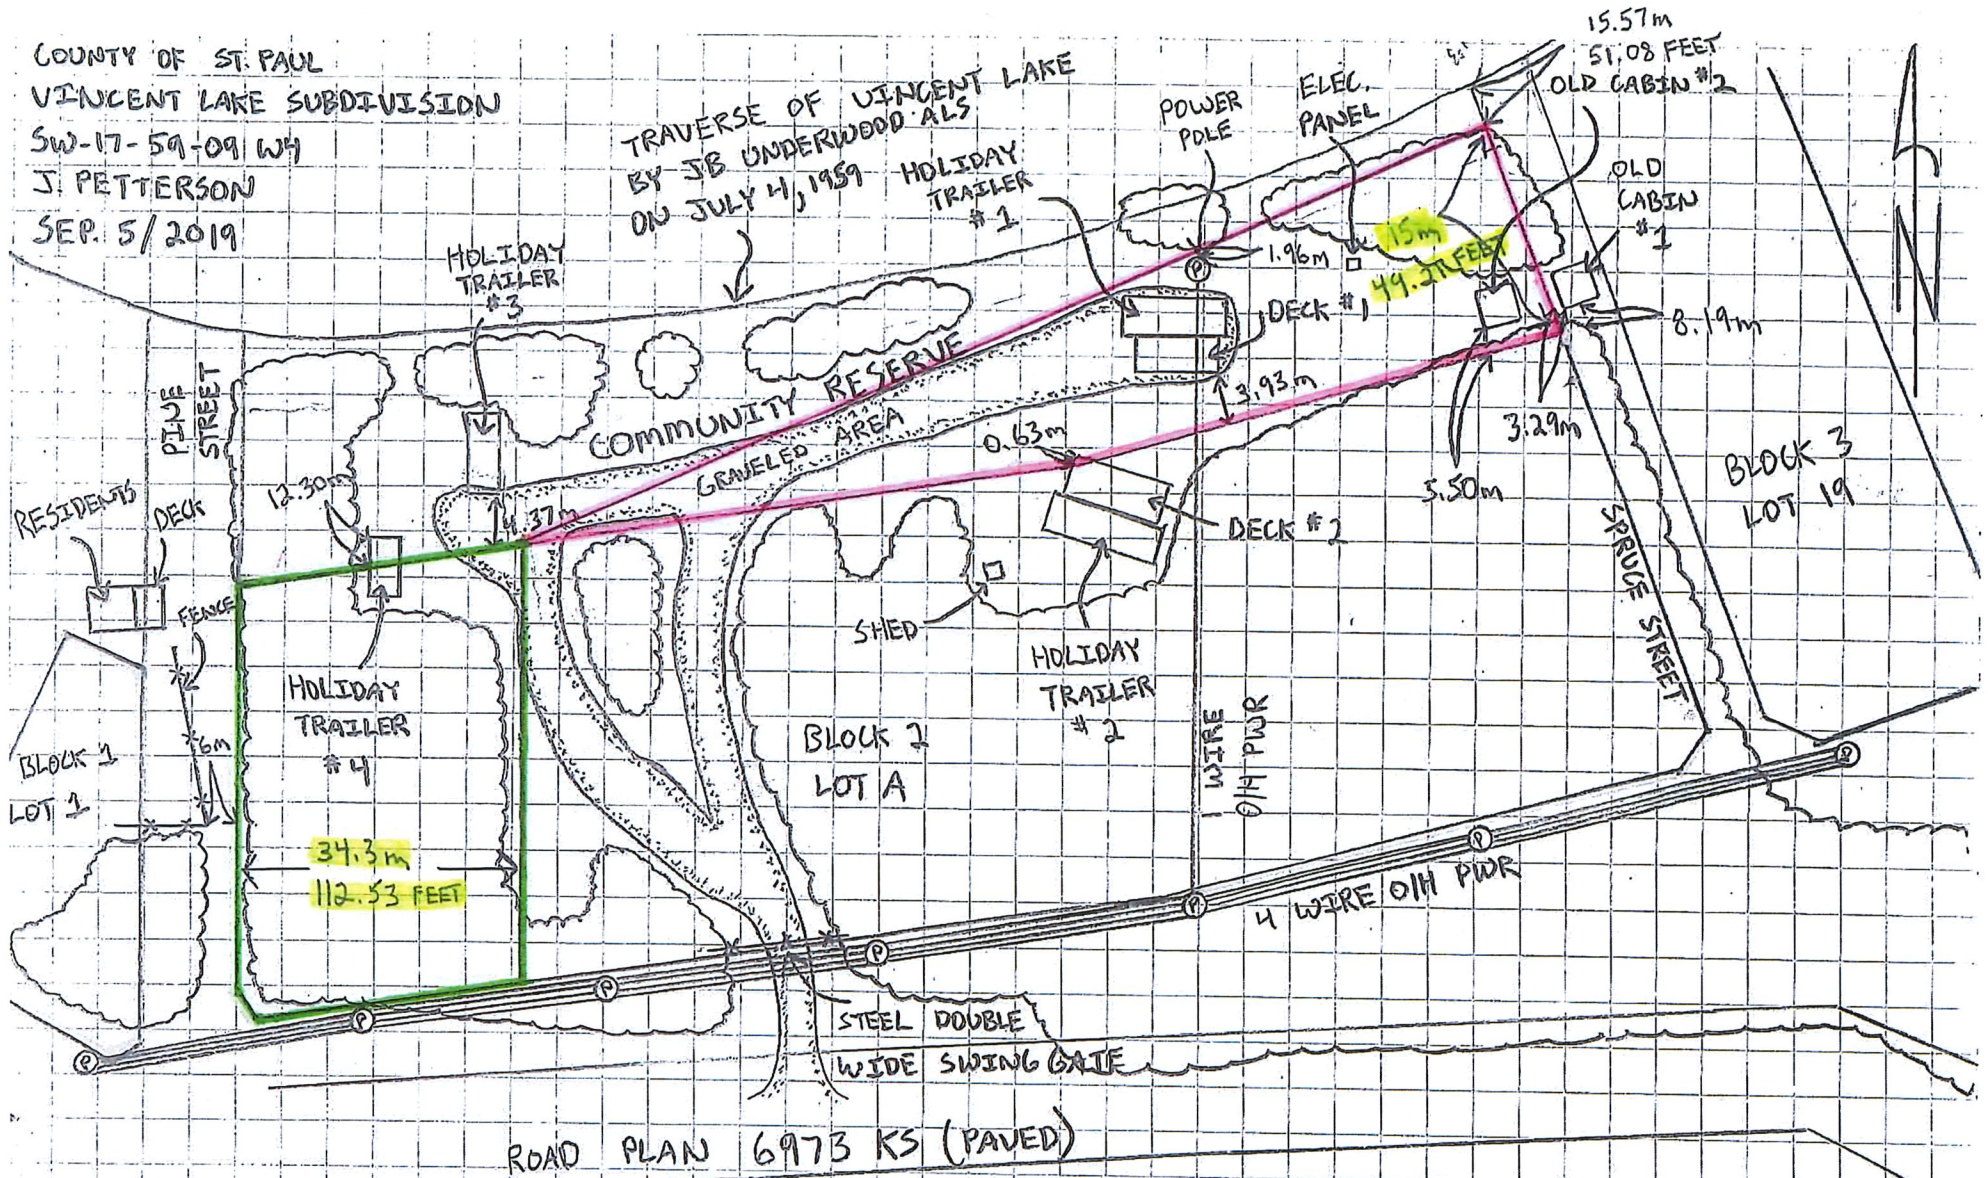

AREA HIGHLIGHTED PINK IS PROPOSED NEW LOT (0.354 acres)


AREA HIGHLIGHTED GREEN IS PROPOSED
NEW COMMUNITY RESERVE (0.354 acres)

LOT A TRESPASSES

OLD CABIN #1 = 3.29m
OLD CABIN #2 = 5.50m
DECK #1 = 3.93m
DECK #2 = 0.63m

HOLIDAY TRAILER #3 = 4.37m
HOLIDAY TRAILER #4 = 12.30m

COUNTY OF ST. PAUL
VINCENT LAKE SUBDIVISION
SW-17-59-09 W4
J. PETTERSON
SEP. 5/2019

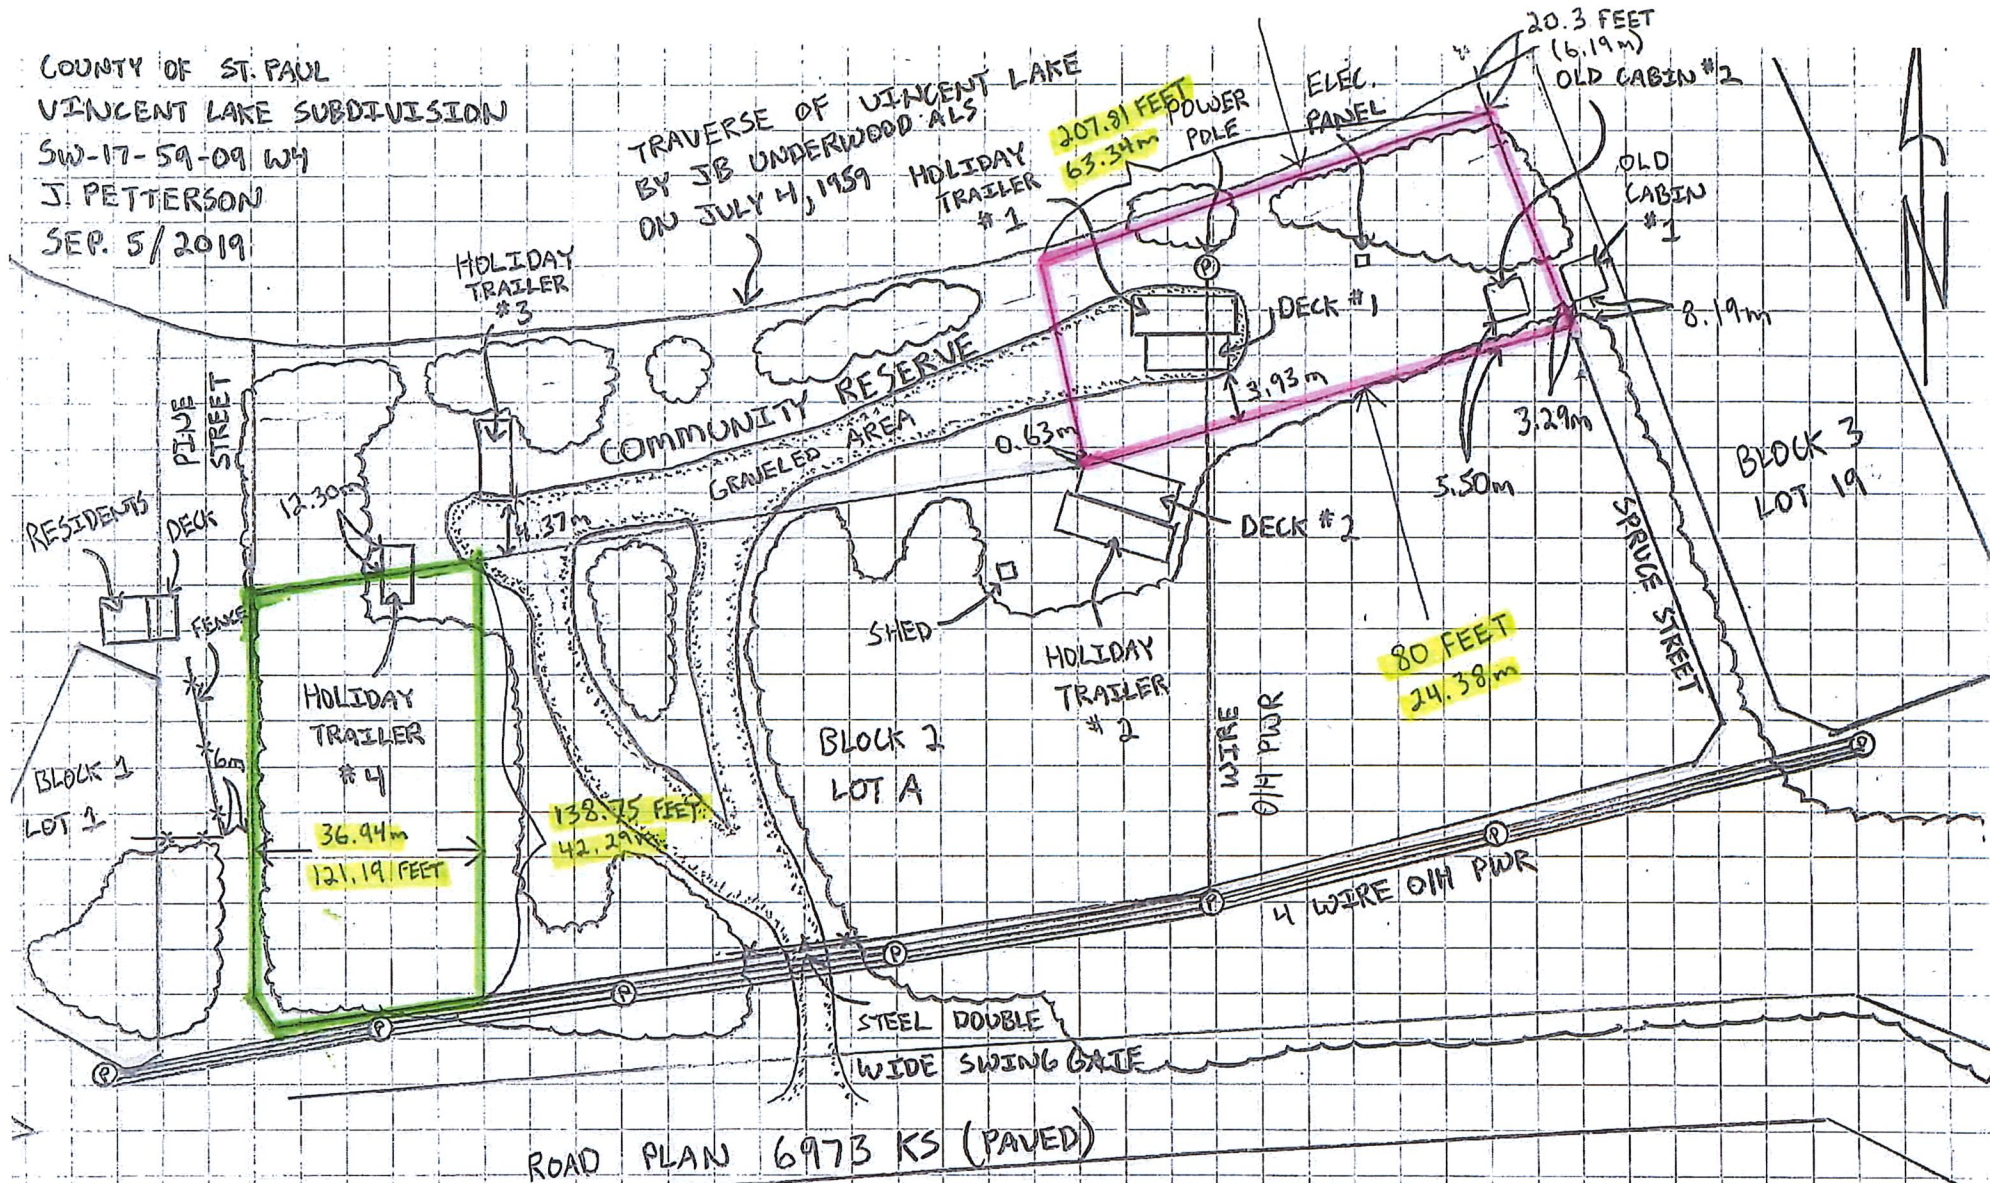

AREA HIGHLIGHTED PINK IS PROPOSED NEW LOT (0.382 acres)

AREA HIGHLIGHTED GREEN IS PROPOSED

NEW COMMUNITY RESERVE (0.382 acres)

LOT A TRESPASSES

OLD CABIN #1 = 3.29m

OLD CABIN #2 = 5.50m

DECK #1 = 3.93m

DECK #2 = 0.63m

HOLIDAY TRAILER #3 = 4.37m

HOLIDAY TRAILER #4 = 12.30m